




4 SIDE ELEVATION
SCALE: 1/4" = 1'-0" (1X1T SHT 1/8" = 1/-0")

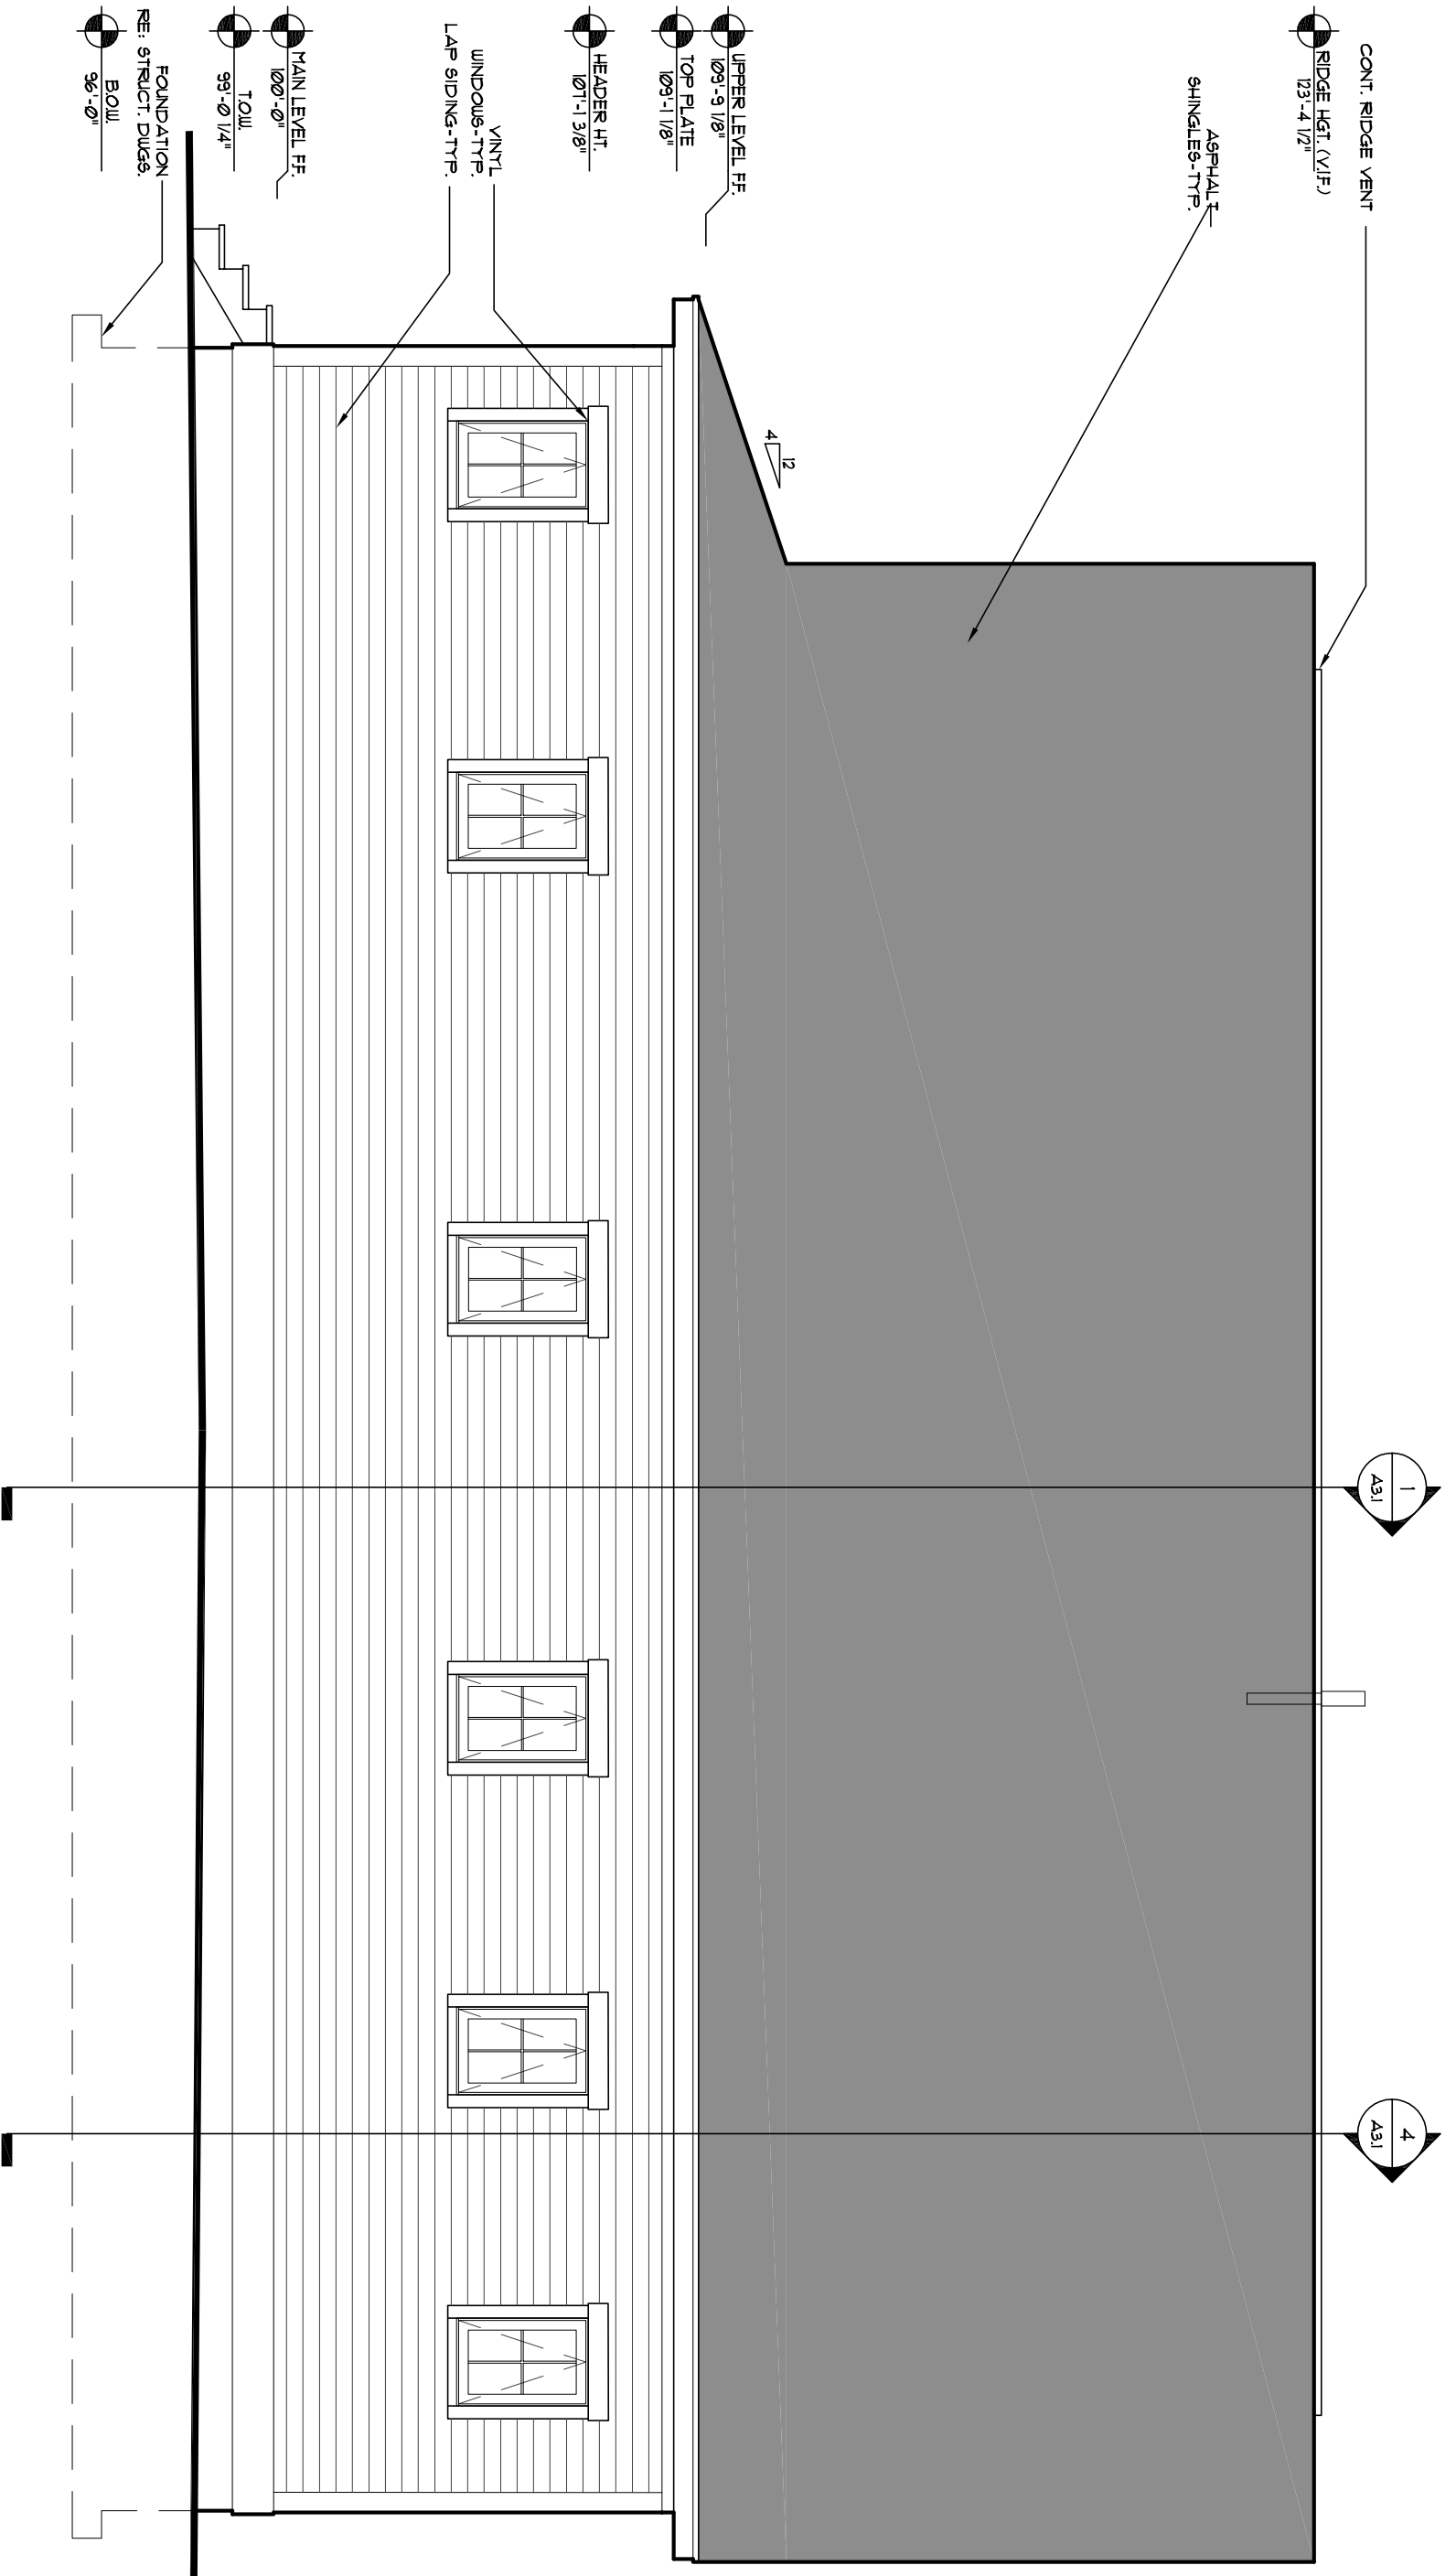

2 SIDE ELEVATION
SCALE: 1/4" = 1'-0" (1X1T SHT 1/8" = 1/-0")

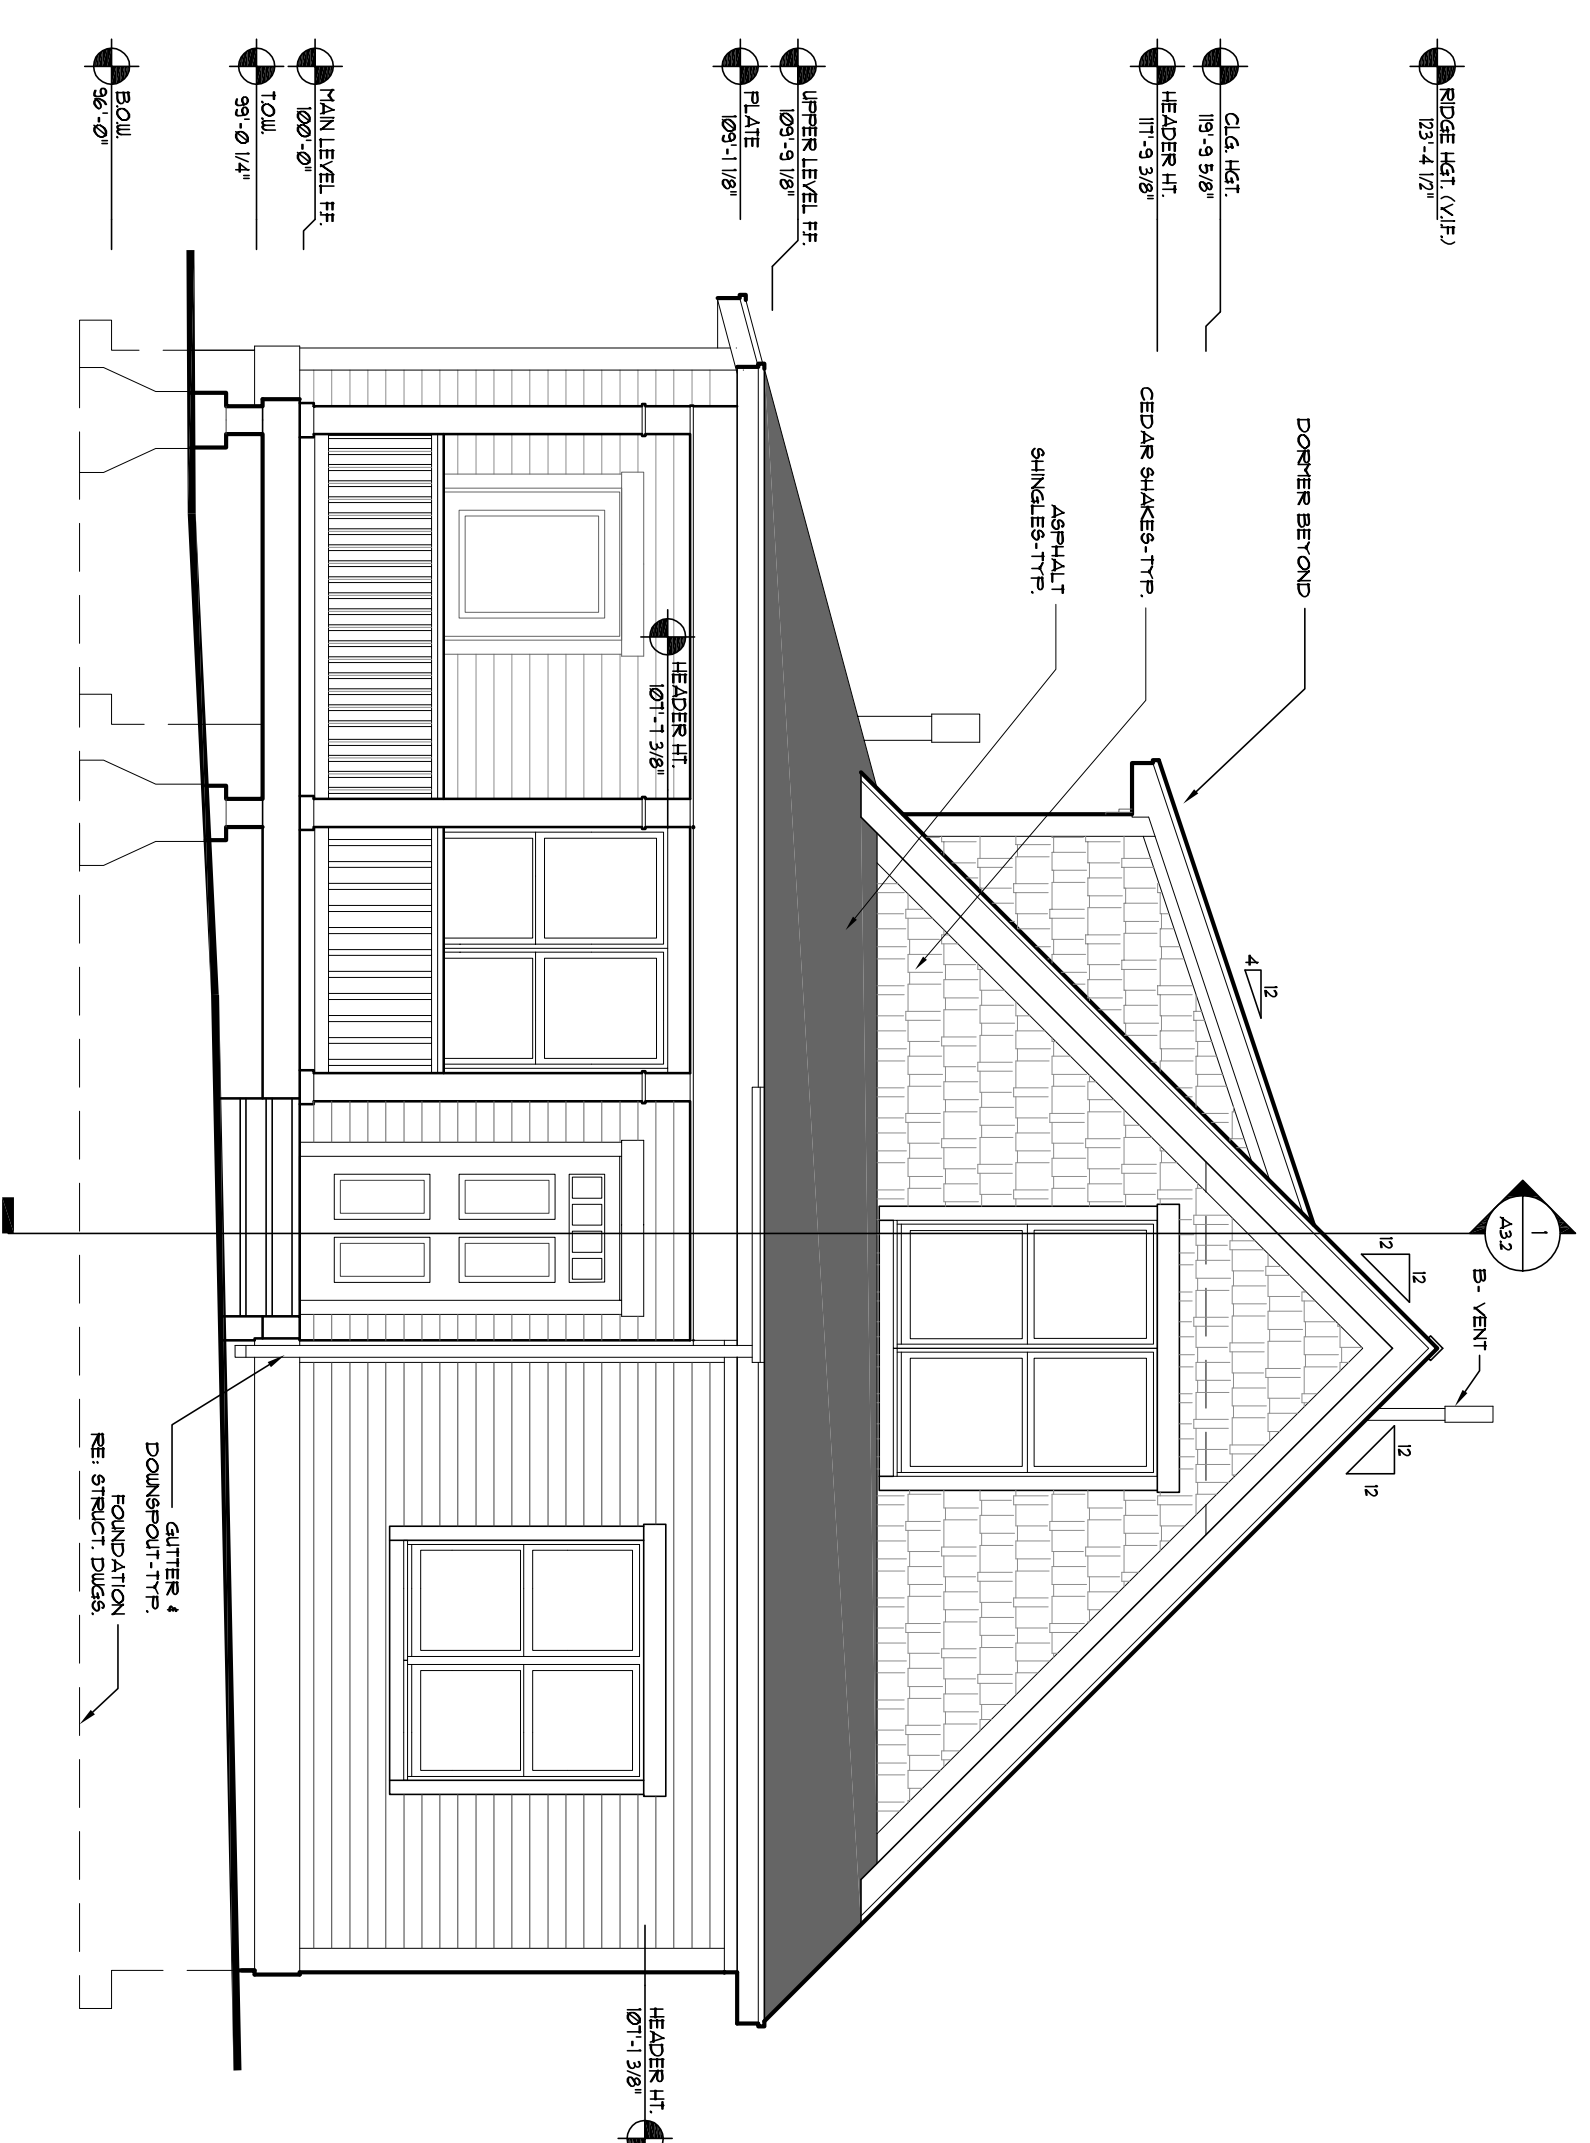

3 FRONT ELEVATION
SCALE: 1/4" = 1'-0" (1X1T SHT 1/8" = 1/-0")

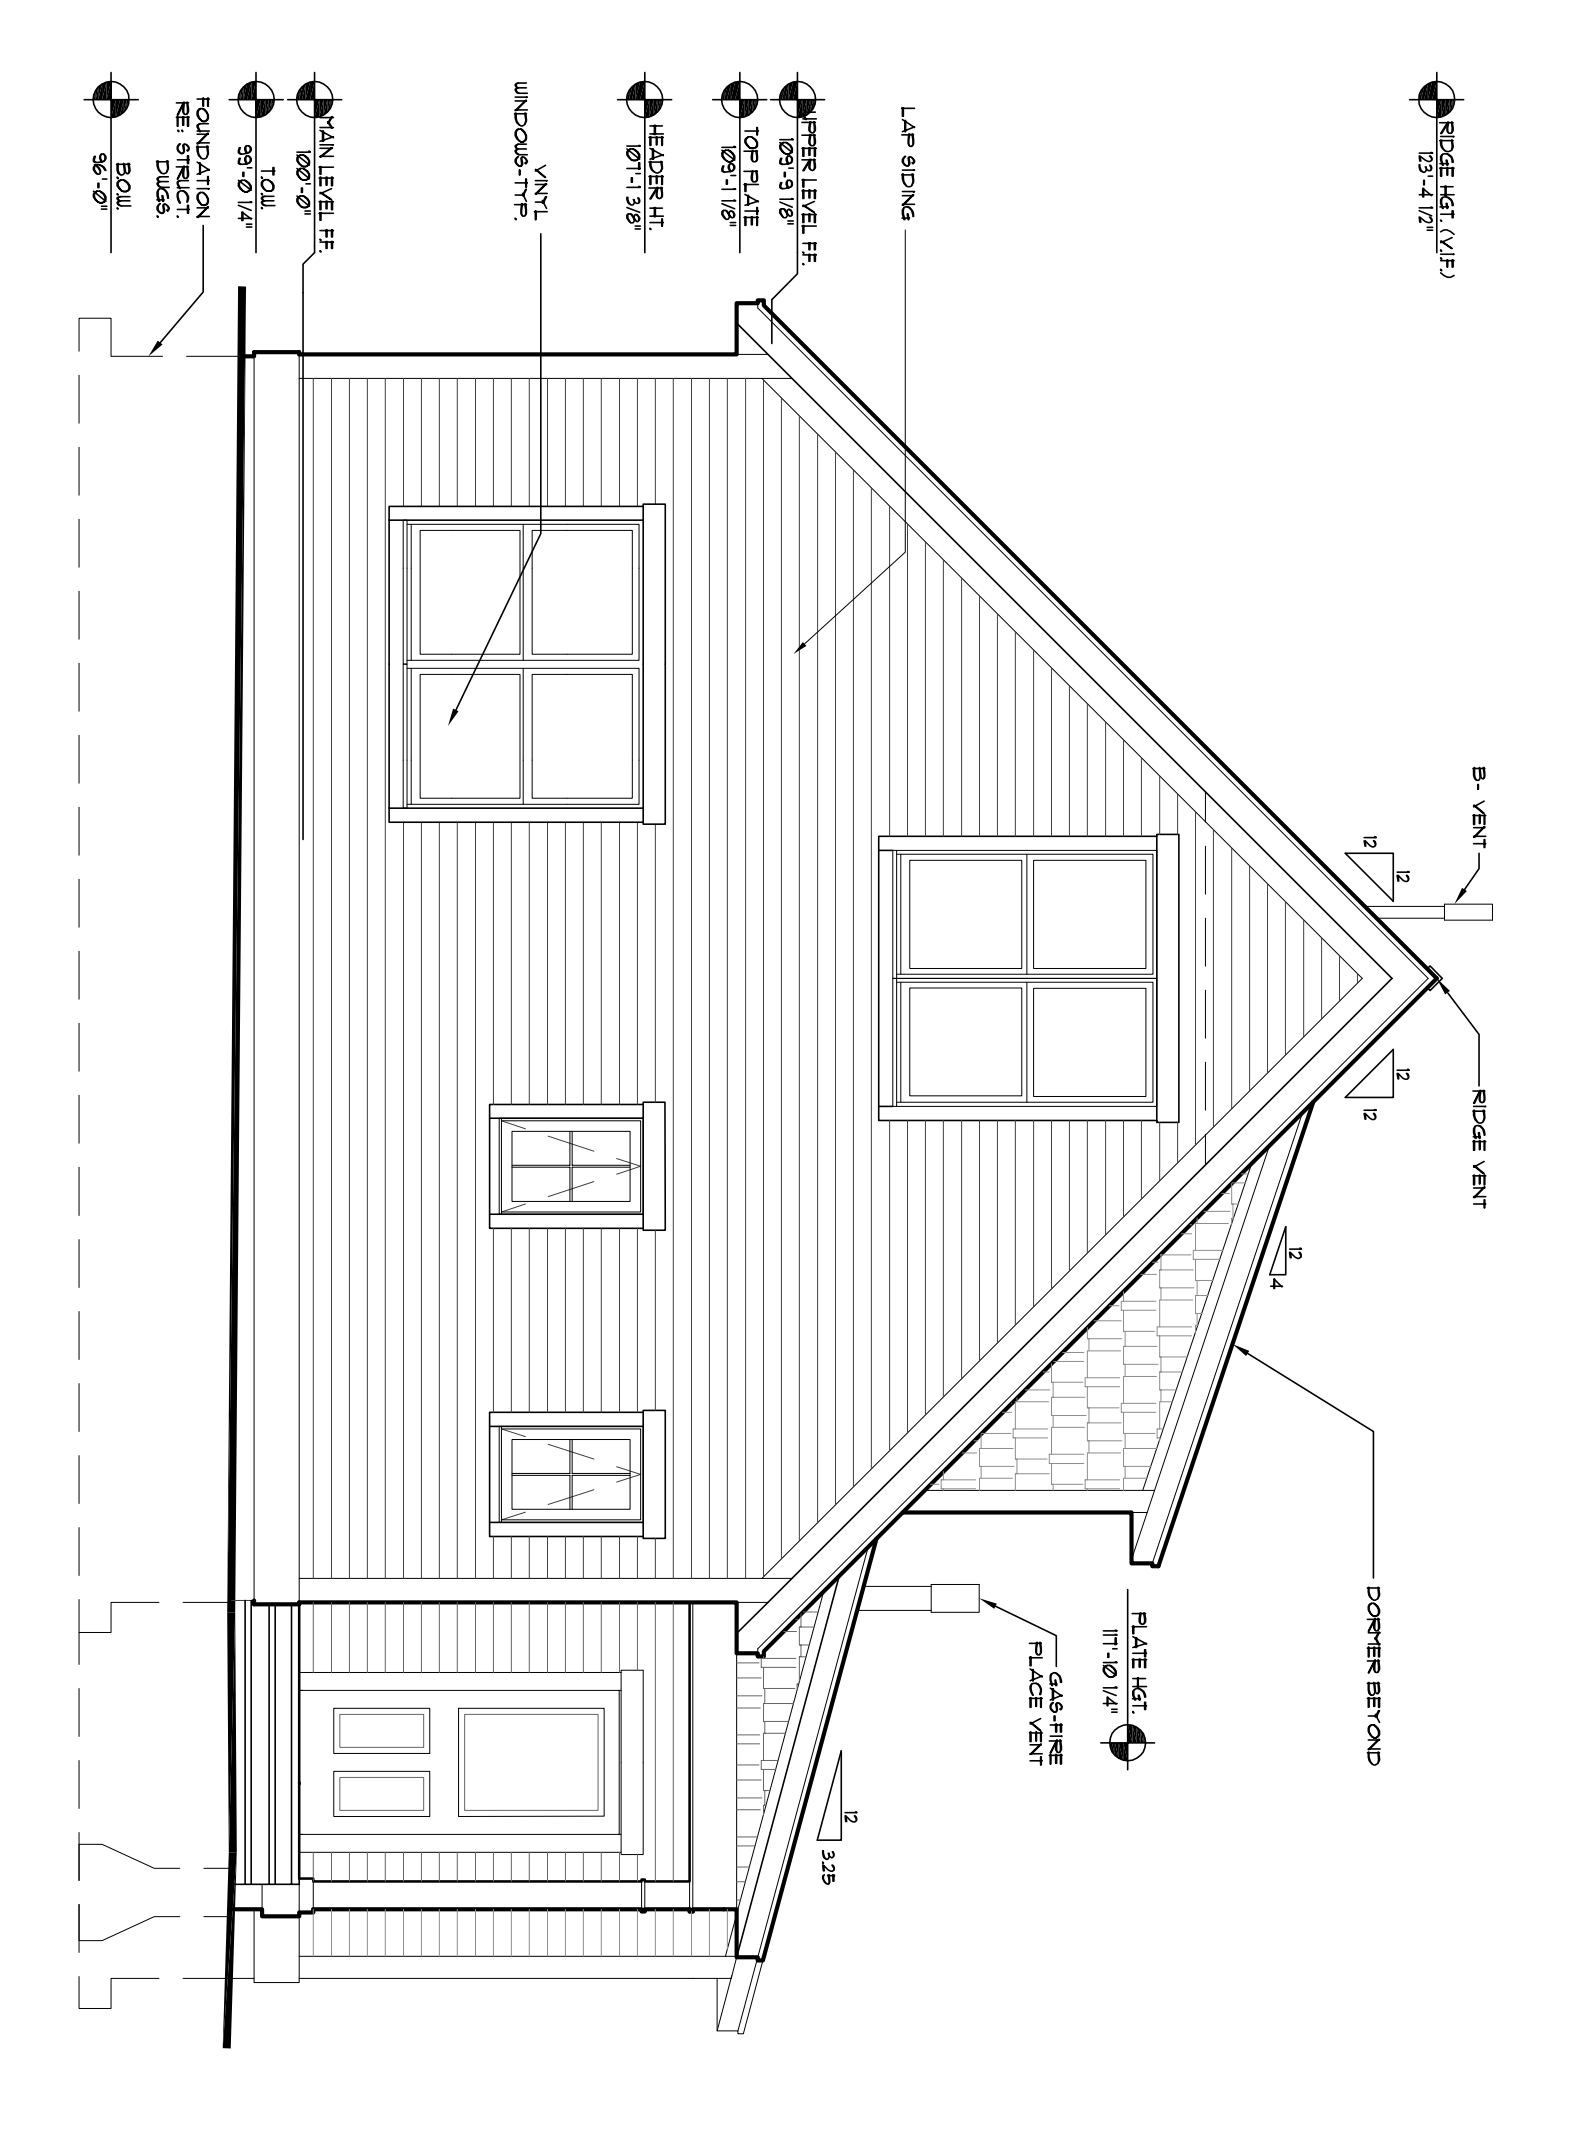

1 REAR ELEVATION
SCALE: 1/4" = 1'-0" (1X1T SHT 1/8" = 1/-0")

WOLFF • LYON ARCHITECTS
 WELLINGTON NEIGHBORHOOD
 BRECKENRIDGE, COLORADO

CLIENT:
 POW ARBORER LLC
 777 PARK ST SUITE 200
 BOULDER, CO 80502

ARCHITECT:
 WOLFF • LYON ARCHITECTS
 777 PARK STREET - SUITE 210
 BOULDER, CO 80502
 P: (303) 447-5888
 F: (303) 447-5888

STRUCTURAL ENGINEER:
 J.C. WYATT & ASSOCIATES
 2015 W. HENRIETTA STREET, DEPT. 310, STE. B-1
 FORT COLLINS, CO 80513
 P: (970) 670-3811
 F: (970) 670-3472

PONDEROSA
 PLUS LOT 11 BLOCK 7
 WELLINGTON NEIGHBORHOOD
 BRECKENRIDGE, COLORADO

DATE	ISSUE DATES:	DESCRIPTION
08.31.07		Construction Set
DATE	REVISIONS:	DESCRIPTION

DRAWN BY:
 PROJECT NO.: 0607
ELEVATIONS
A2.1m

© 2006 WOLFF LYON ARCHITECTS EXPRESSLY RESERVES ITS COMMON LAW COPYRIGHT AND OTHER PROPERTY RIGHTS IN THESE PLANS. THESE PLANS ARE NOT TO BE REPRODUCED, CHANGED, OR COPIED IN ANY FORM OR MANNER WHATSOEVER, NOR ARE THEY TO BE ASSIGNED TO ANY THIRD PARTY WITHOUT FIRST OBTAINING THE EXPRESSED WRITTEN PERMISSION AND CONSENT OF WOLFF LYON ARCHITECTS