



PONDEROSA
PLUS LOT 11 BLOCK 7
◆ WELLINGTON ◆
NEIGHBORHOOD
BRECKENRIDGE, COLORADO

ISSUE DATES:	DESCRIPTION
08.31.07	Construction Set


REVISIONS:	DATE	DESCRIPTION

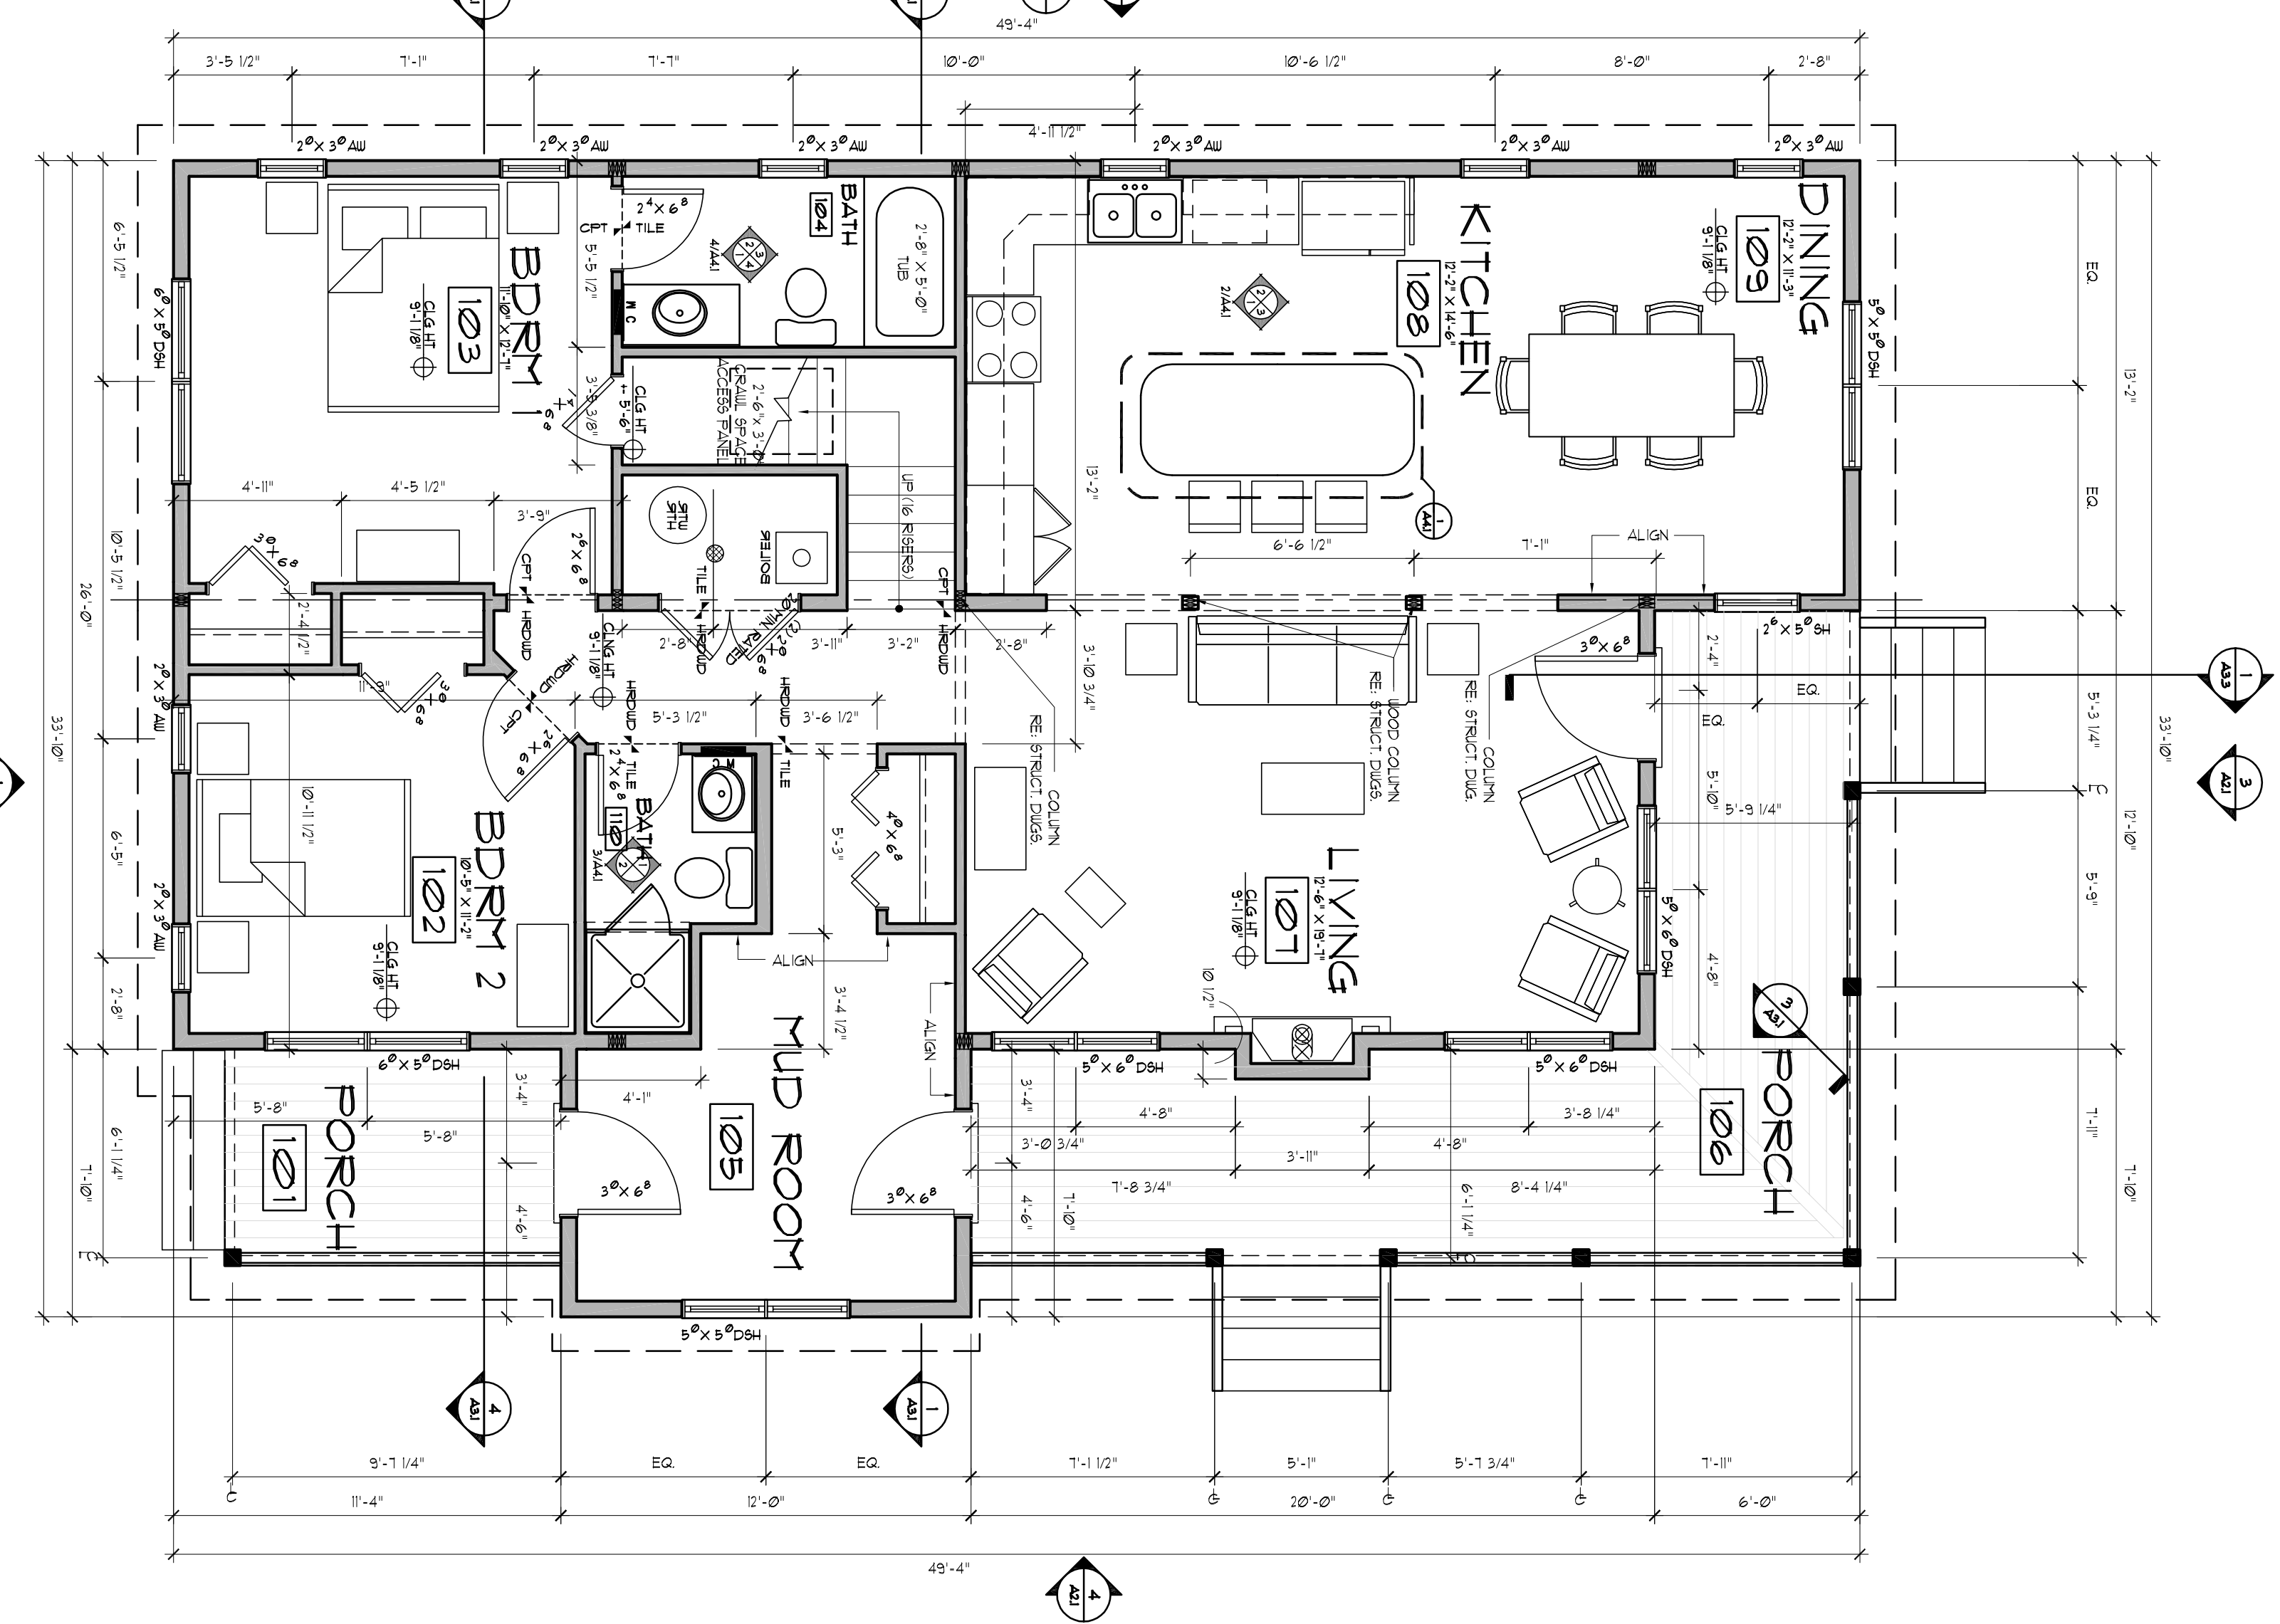


1 FIRST LEVEL
SCALE 1/4" = 1'-0" (LIMIT SHIT 1/8" = 1'-0")
816 SQUARE FEET (TOTAL FINISHED)

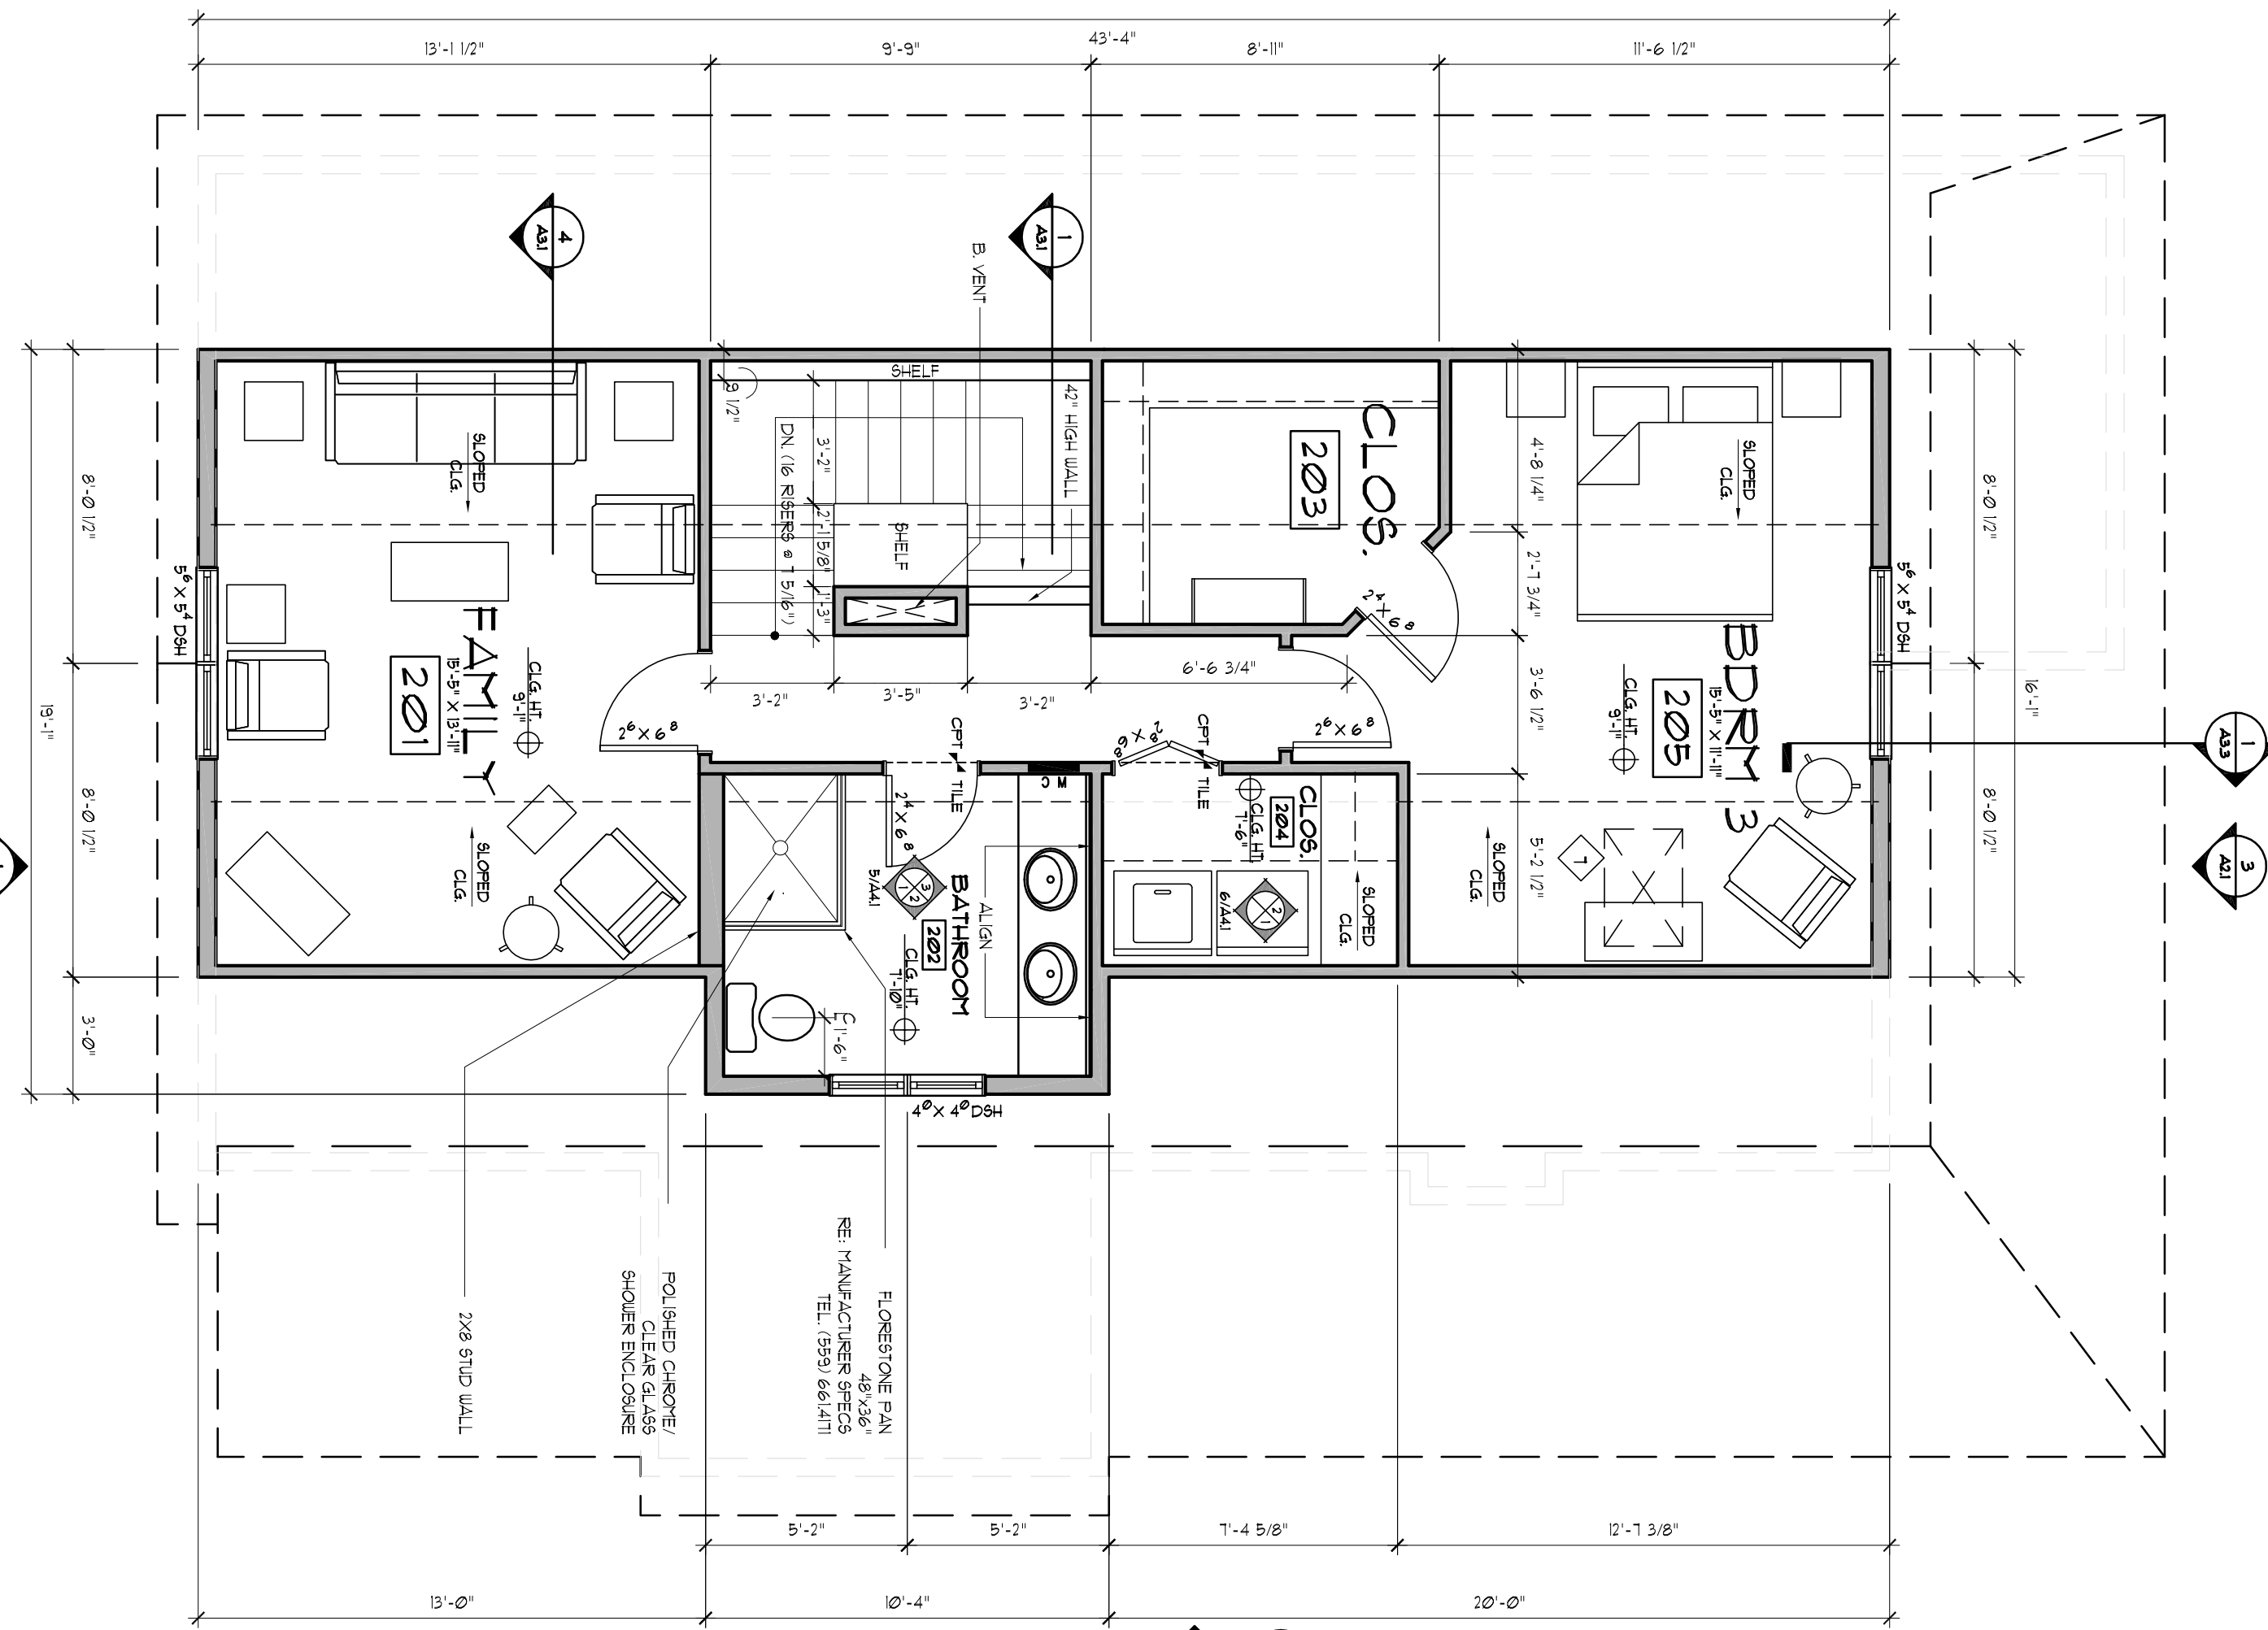

2 SECOND LEVEL
SCALE 1/4" = 1'-0" (LIMIT SHIT 1/8" = 1'-0")
686 SQUARE FEET (TOTAL FINISHED)

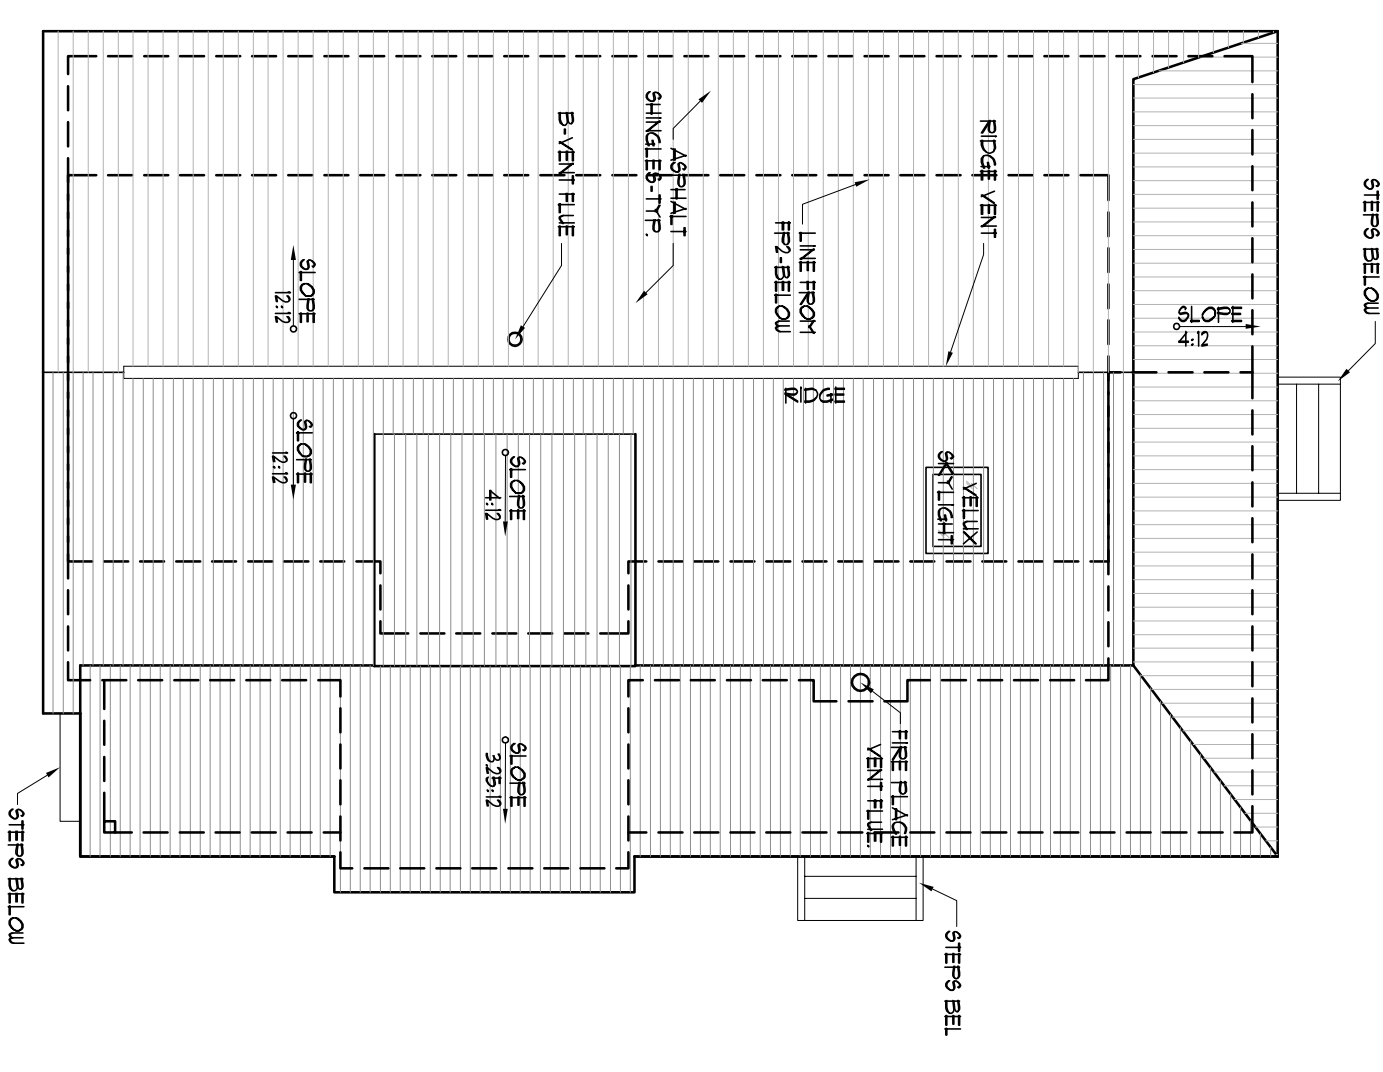

4 ROOF PLAN
SCALE 1/8" = 1'-0" (LIMIT SHIT 1/8" = 1'-0")

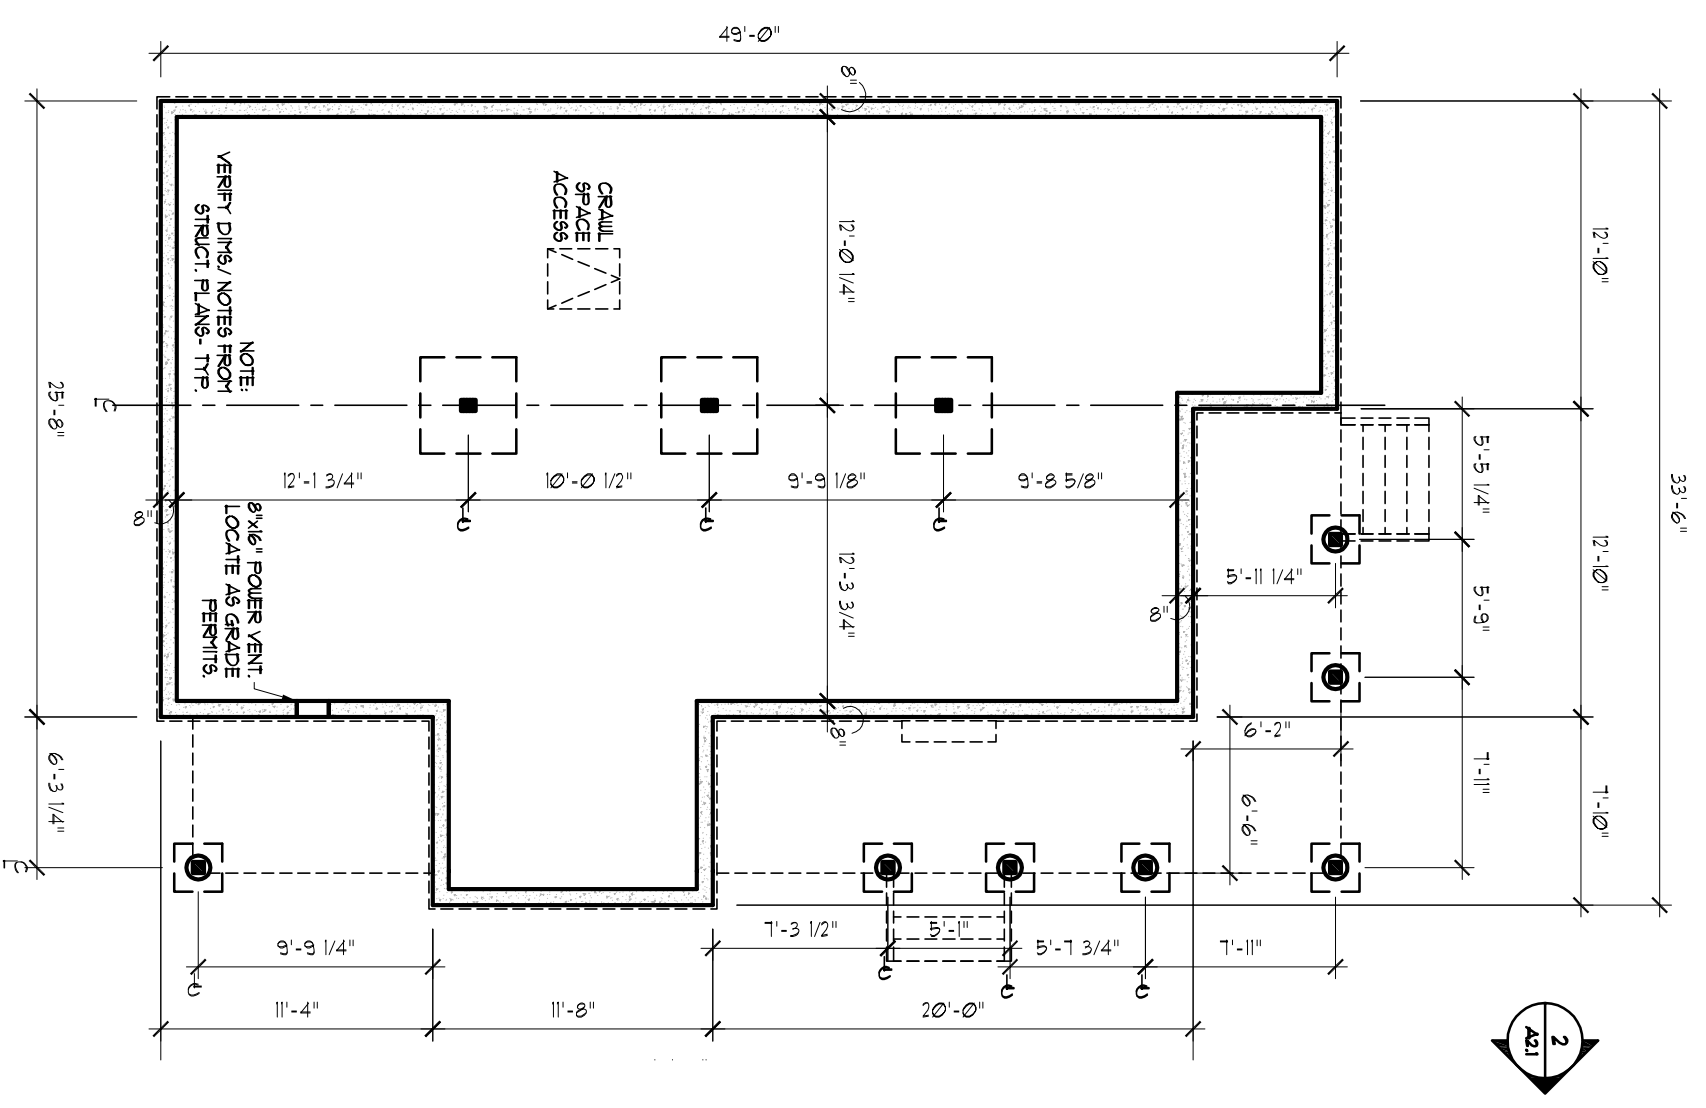

3 FOUNDATION PLAN
SCALE 1/8" = 1'-0" (LIMIT SHIT 1/8" = 1'-0")