

WELLINGTON NEIGHBORHOOD


BUCKTHORN

ISSUE DATES:	DESCRIPTION
06.14.05	REVIEW
06.21.05	REVIEW
06.27.05	REVIEW
07.14.05	
10.18.05	S40 REVIEW
01.04.06	S40 REVIEW
01.30.06	S40 REVIEW
REVISIONS:	DESCRIPTION
02.03.06	BID SET

DRAWN BY:
PROJECT No.: 9909


FLOOR PLANS

A1.1

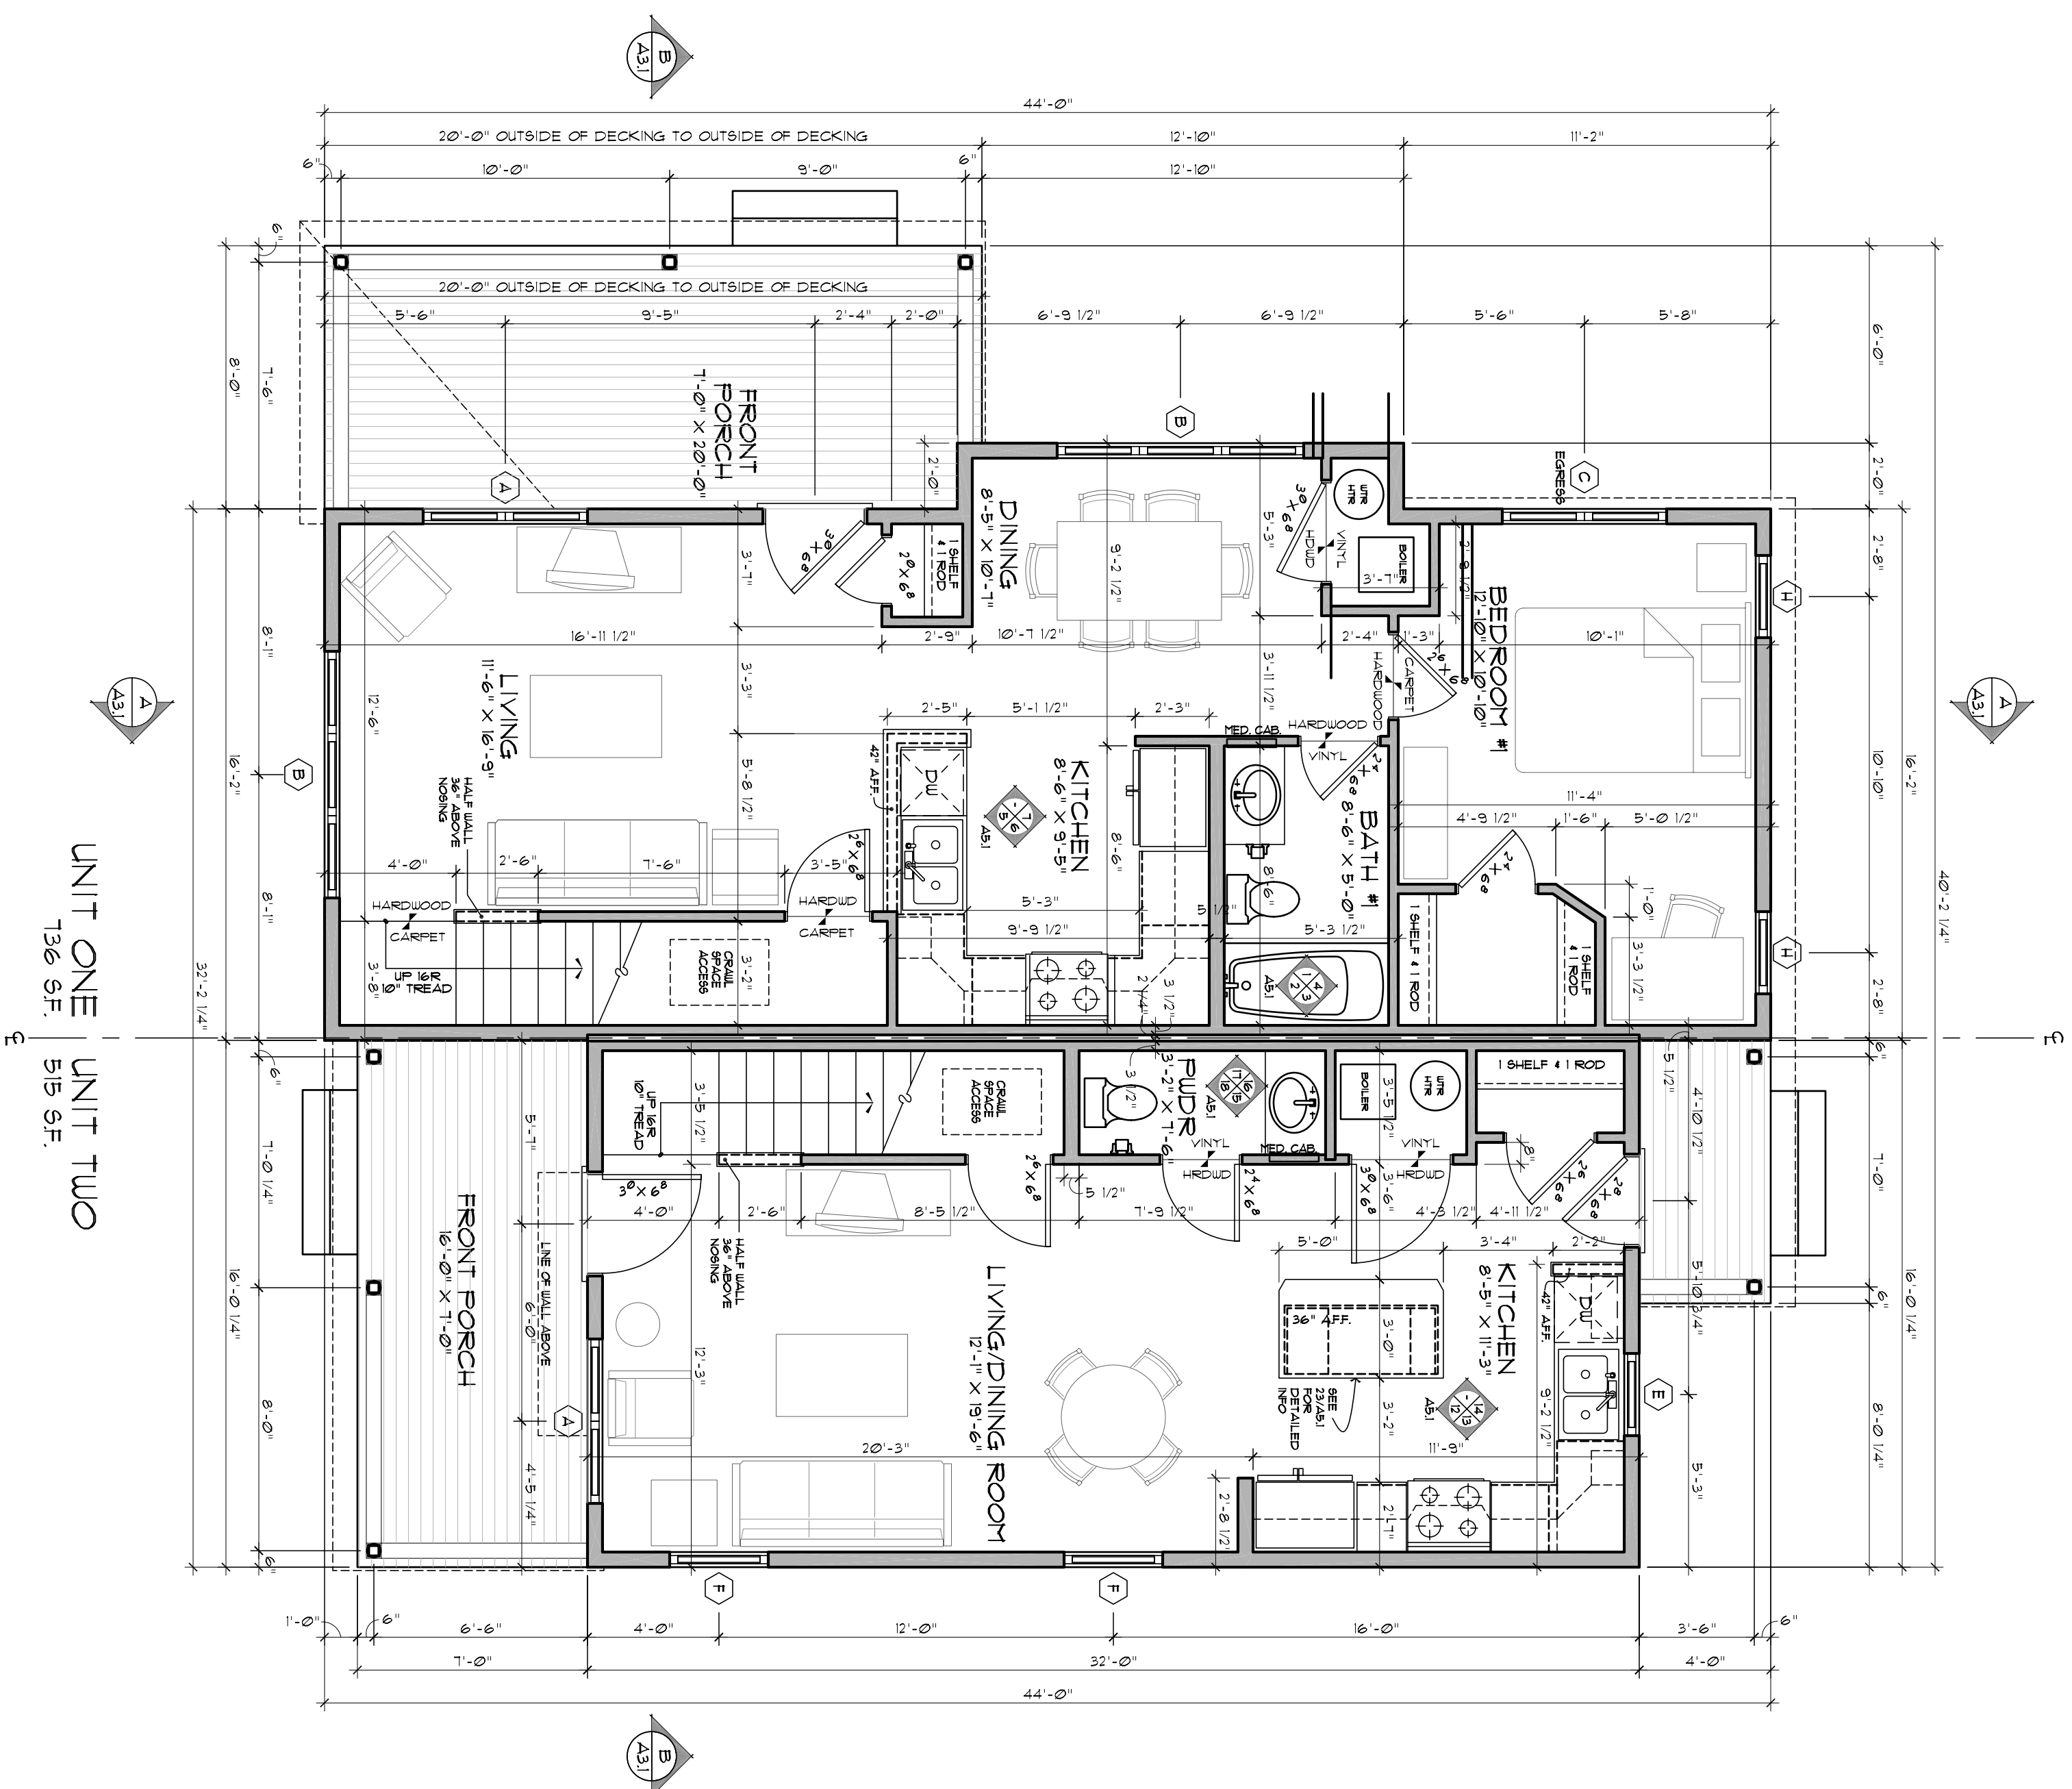

MAIN LEVEL FLOOR PLAN

SCALE: 1/4" = 1'-0" (11"x17" SHEET : 1/8" = 1'-0")

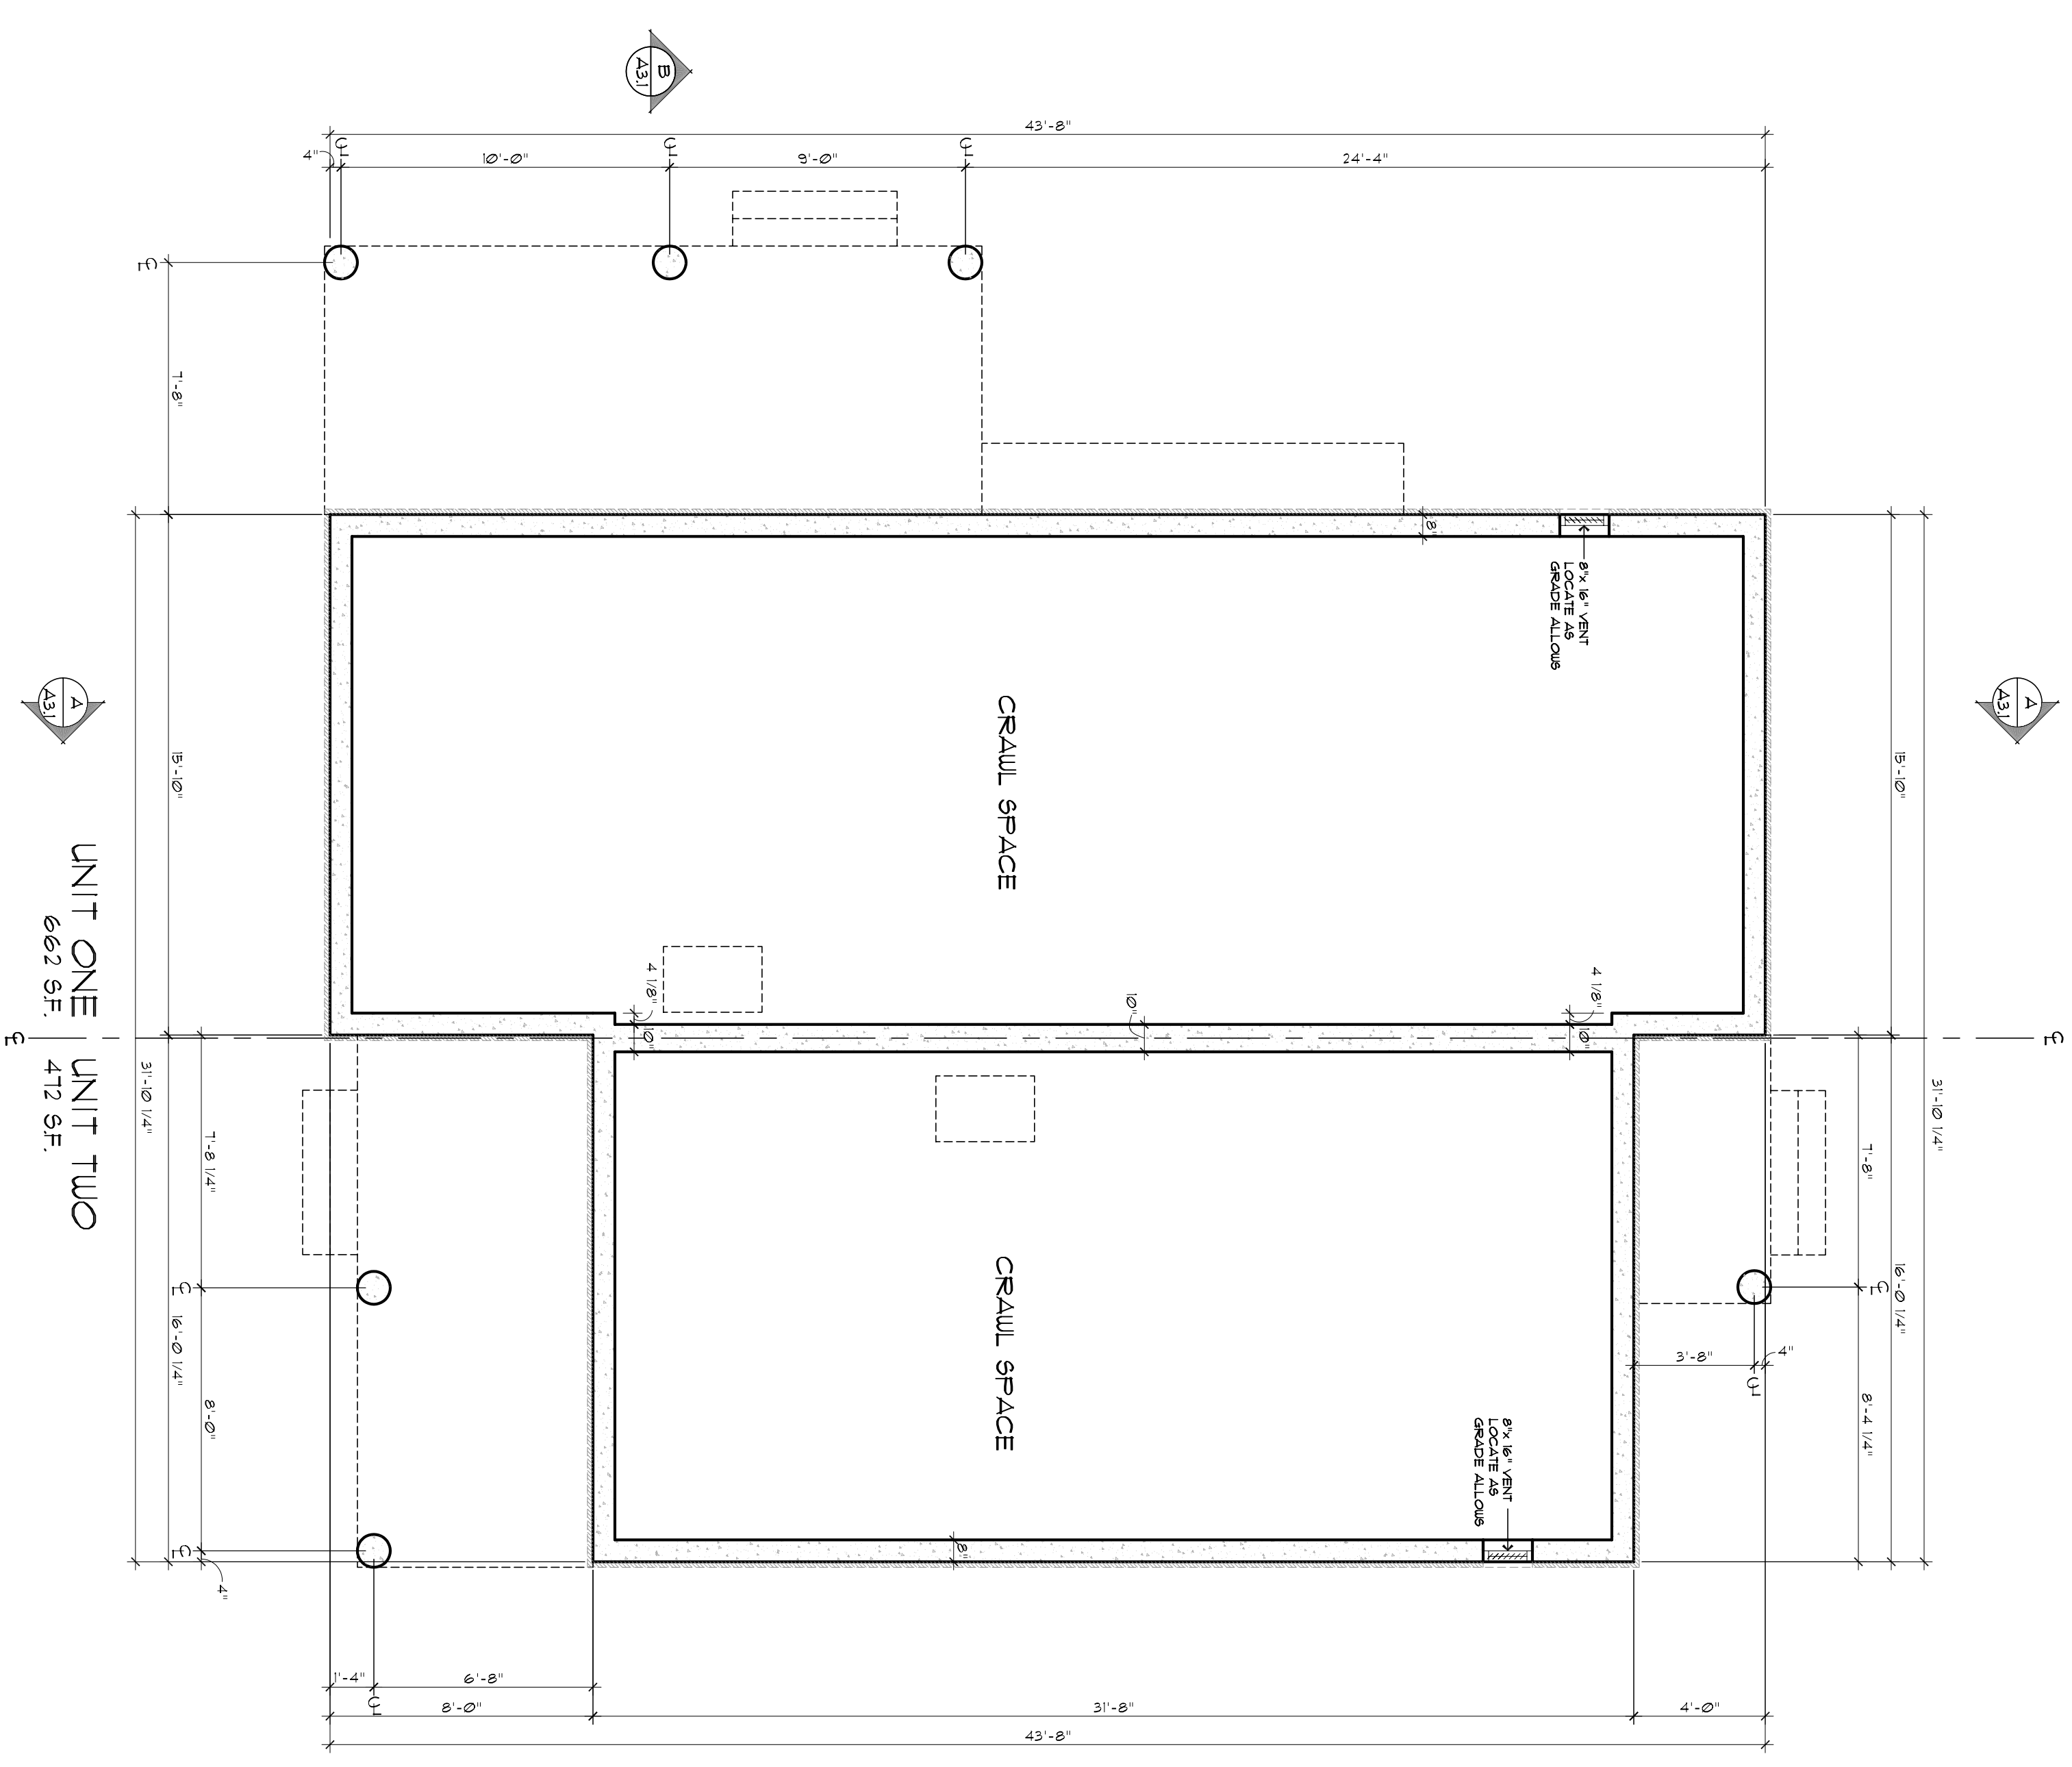

FOUNDATION LEVEL FLOOR PLAN

SCALE: 1/4" = 1'-0" (11"x17" SHEET : 1/8" = 1'-0")