




4 SIDE ELEVATION  
SCALE: 1/4" = 1'-0" (1X1/8" SHT 1/8" = 1'-0")

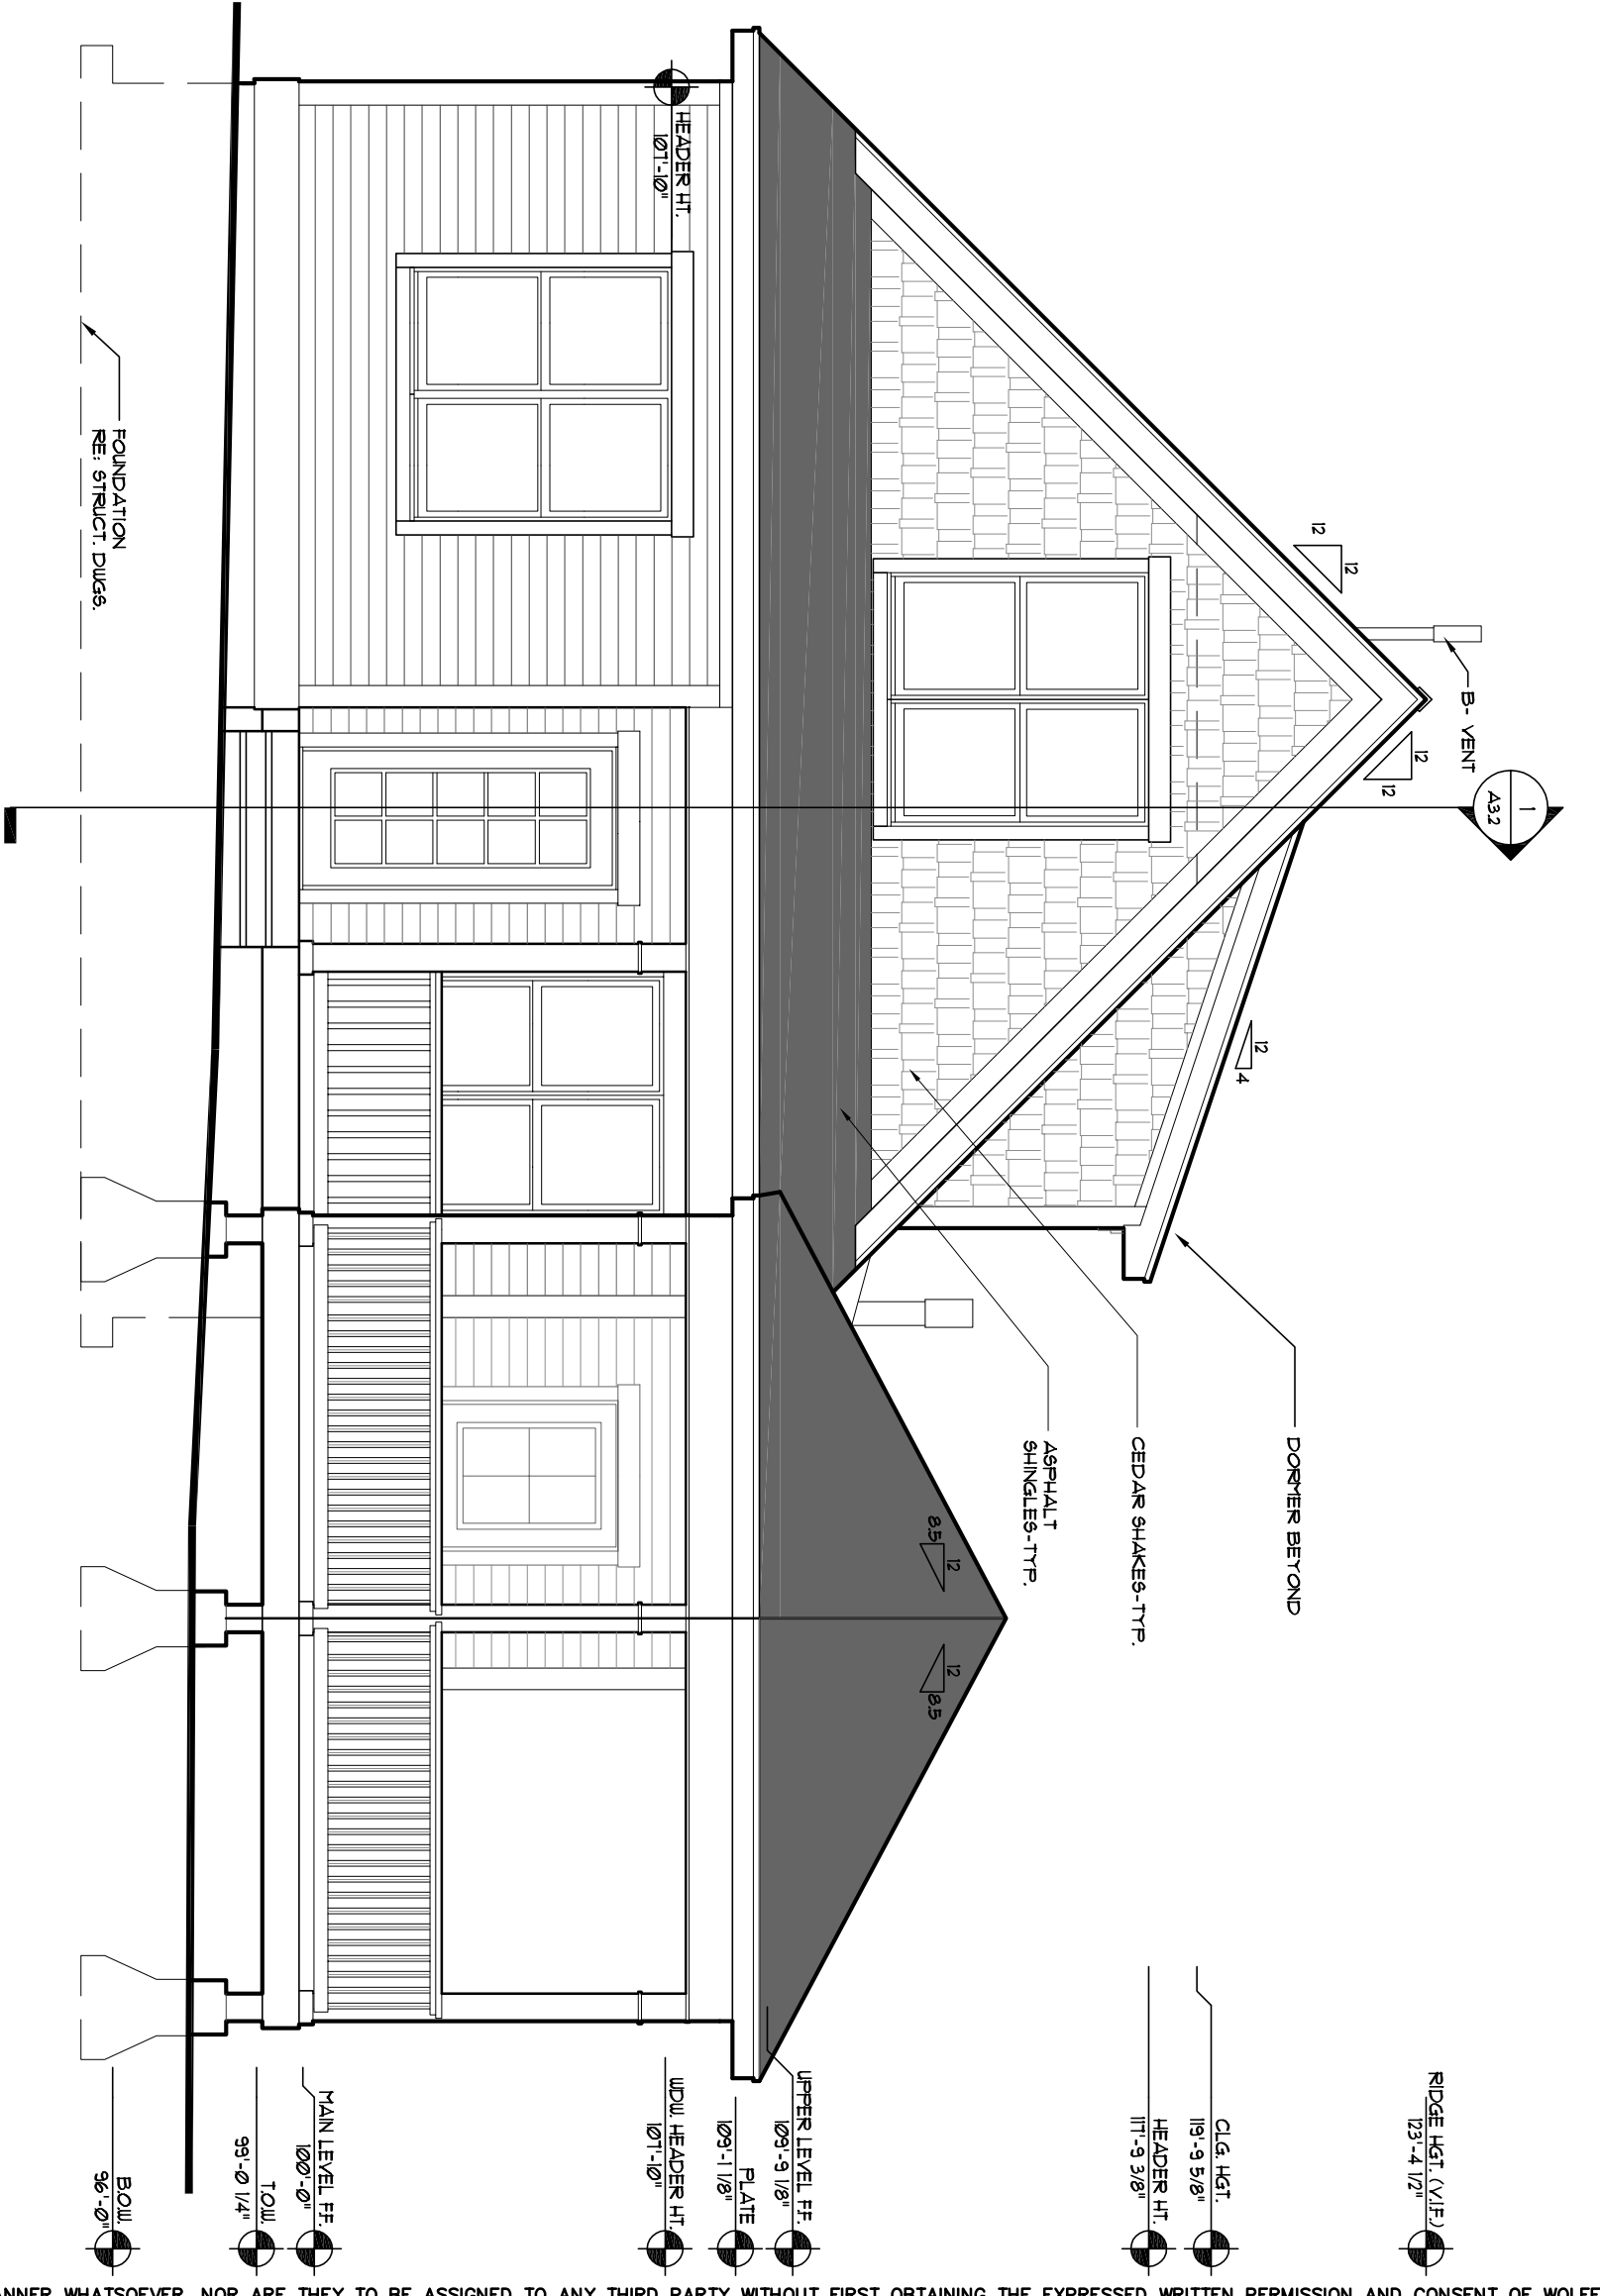

3 REAR ELEVATION  
SCALE: 1/4" = 1'-0" (1X1/8" SHT 1/8" = 1'-0")

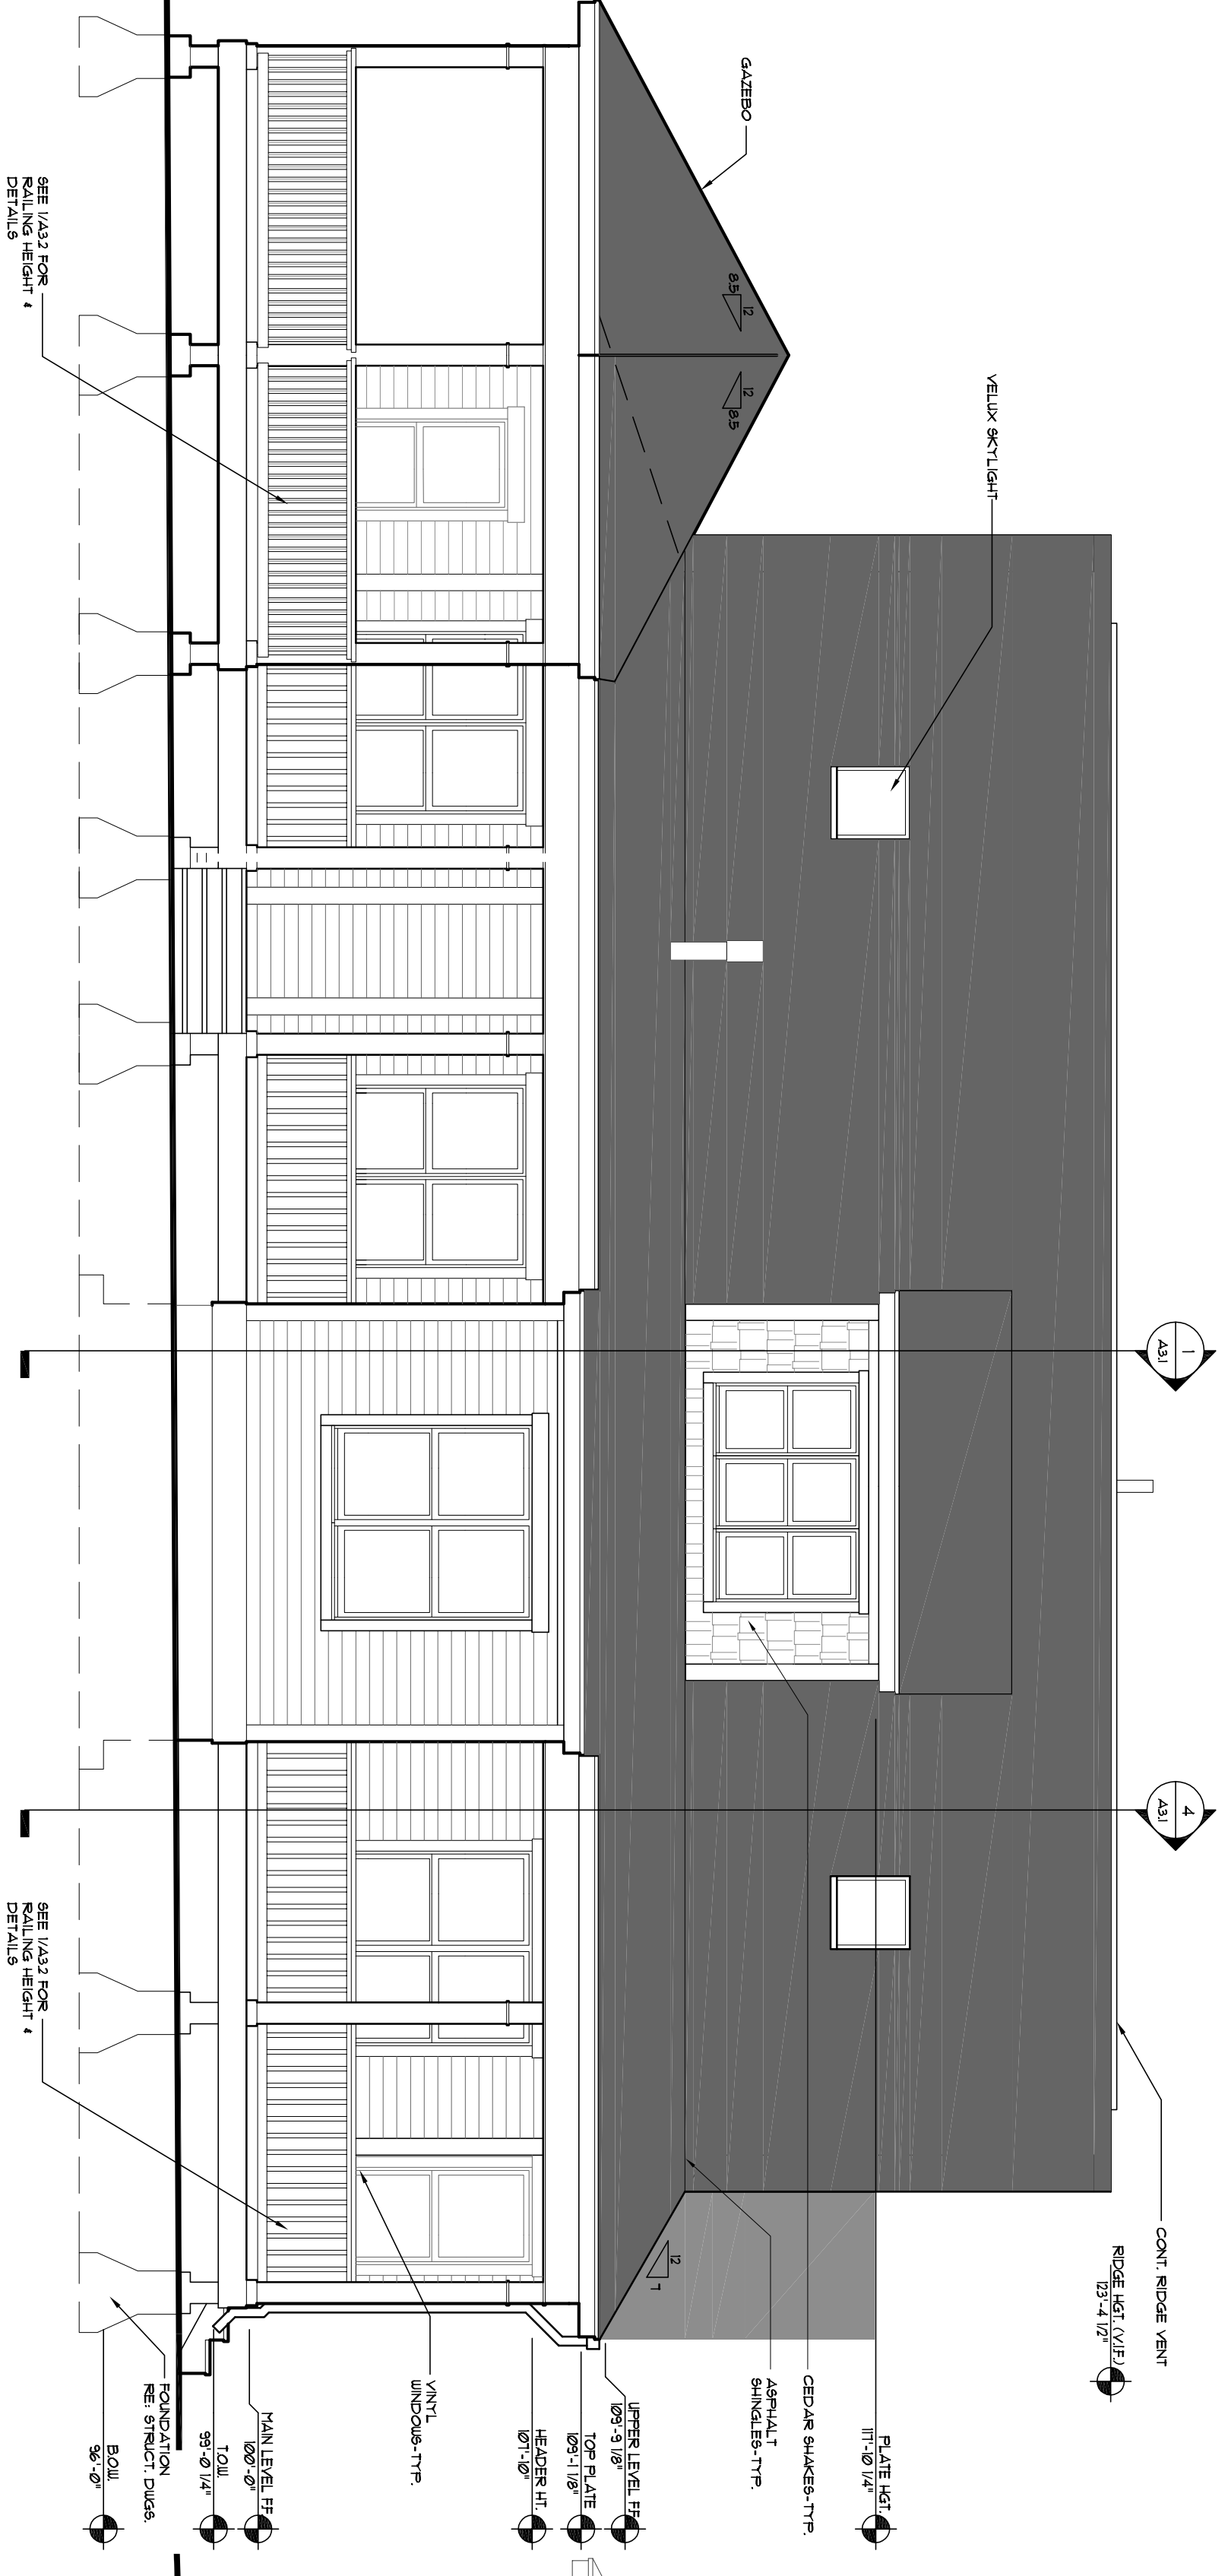

2 SIDE ELEVATION  
SCALE: 1/4" = 1'-0" (1X1/8" SHT 1/8" = 1'-0")

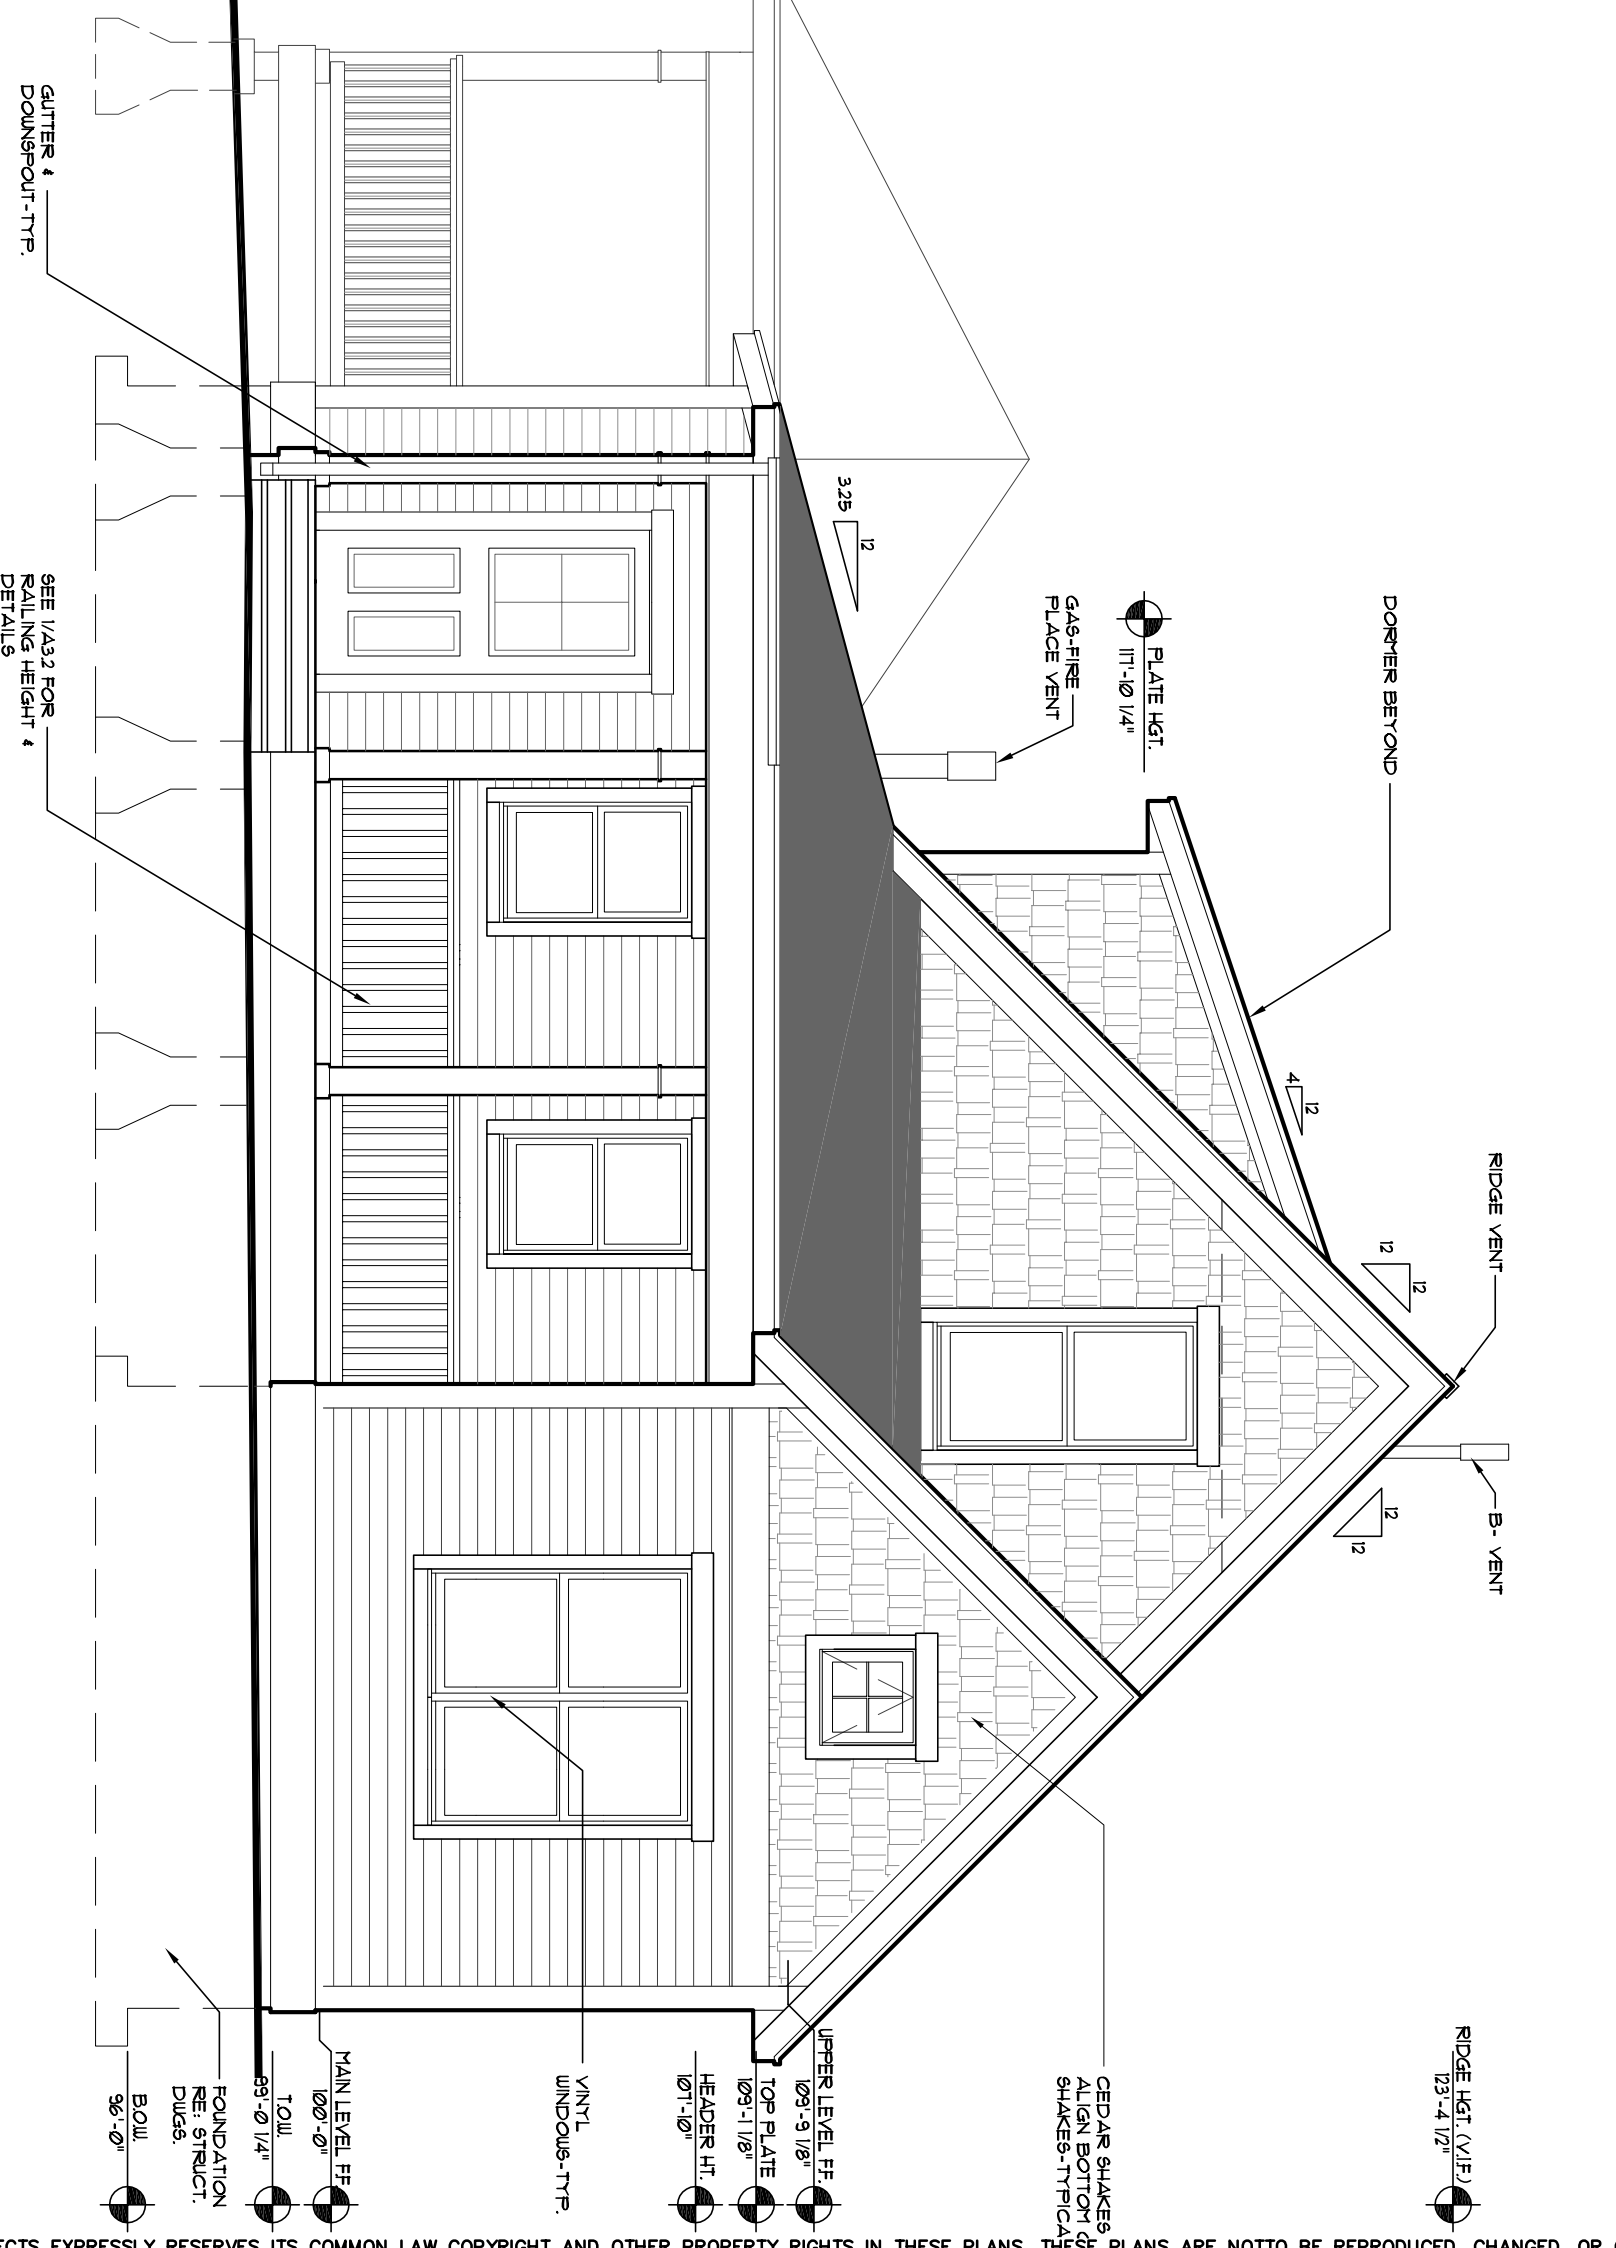

1 FRONT ELEVATION  
SCALE: 1/4" = 1'-0" (1X1/8" SHT 1/8" = 1'-0")

© 2006 WOLFF LYON ARCHITECTS EXPRESSLY RESERVES ITS COMMON LAW COPYRIGHT AND OTHER PROPERTY RIGHTS IN THESE PLANS. THESE PLANS ARE NOT TO BE REPRODUCED, CHANGED, OR COPIED IN ANY FORM OR MANNER WHATSOEVER, NOR ARE THEY TO BE ASSIGNED TO ANY THIRD PARTY WITHOUT FIRST OBTAINING THE EXPRESSED WRITTEN PERMISSION AND CONSENT OF WOLFF LYON ARCHITECTS

**WOLFF • LYON**  
ARCHITECTS

• WELLINGTON •  
NEIGHBORHOOD  
BRECKENRIDGE, COLORADO

CLIENT:  
POPPARHOUSE LLC  
200  
BOULDER, CO 80502

ARCHITECT:  
WOLFF LYON ARCHITECTS  
700 FOUNTAIN AVENUE  
BOULDER, CO 80502  
P: (303) 447-2788  
F: (303) 447-2888

STRUCTURAL ENGINEER:  
MOUNTAIN DESIGN GROUP LLC  
2575 TRANSDALE SCenic DR., STE. B-1  
BOULDER, CO 80502  
P: (303) 570-8811  
F: (303) 570-8472

**WINTER ROSE**

◆ WELLINGTON ◆  
**NEIGHBORHOOD**  
BRECKENRIDGE, COLORADO

| ISSUE DATES: | DESCRIPTION      |
|--------------|------------------|
| 01.23.08     | Construction Set |

| REVISIONS: | DATE | DESCRIPTION |
|------------|------|-------------|
|            |      |             |
|            |      |             |
|            |      |             |

DRAWN BY: KD/DJB  
PROJECT NO.: 0607  
ELEVATIONS

**A2.1**