

WELLINGTON NEIGHBORHOOD

BUCKTHORN

ISSUE DATES:  
DATE DESCRIPTION


DATE	DESCRIPTION

DRAWN BY:  
PROJECT No.:  
FLOOR PLANS

A1.2

WINDOW SCHEDULE						
KEY	QTY	DESCRIPTION	BS WIDTH	ES HEIGHT	JAMB	REMARKS
(A)	2	5060 DSH	5'-0"	6'-0"	5 1/2"	DOUBLE SINGLE HUNG
(B)	2	7660 TSH	7'-6"	6'-0"	5 1/2"	TRIPLE SINGLE HUNG
(C)	4	5050 DSH	5'-0"	5'-0"	5 1/2"	DOUBLE SINGLE HUNG
(D)	3	3060 SH	3'-0"	5'-0"	5 1/2"	SINGLE HUNG-EGRESS
(E)	3	2640 SH	2'-6"	4'-0"	5 1/2"	SINGLE HUNG
(F)	2	3060 SH	3'-0"	6'-0"	5 1/2"	SINGLE HUNG
(G)	1	6050 DSH	6'-0"	5'-0"	5 1/2"	DOUBLE SINGLE HUNG- EGRESS
(H)	5	2626 FA	2'-6"	2'-6"	5 1/2"	FULL ANNING

- WINDOW NOTES:**
- 1) MODEL NUMBERS REPRESENT THE 5,000 SERIES VINYL WINDOWS FROM MILGARD WINDOWS. UNLESS NOTED OTHERWISE, ALL WINDOWS SHALL BE APPROVED BY THE BUILDER/ARCHITECT PRIOR TO ACCEPTANCE OF BS.
  - 2) ALL OPERABLE WINDOWS TO BE FURNISHED WITH REMOVABLE BUG SCREENS.
  - 3) THE FOLLOWING WINDOW HEAD HEIGHTS SHALL APPLY TO ALL WINDOWS (EXCEPT TRANSOMS) UNLESS NOTED OTHERWISE ON THE ELEVATIONS:  
MAIN LEVEL : 7'-11 3/8" A.F.F.  
UPPER LEVEL : 7'-1 3/8" A.F.F.
  - 4) INCLUDE DECORATIVE GRIDS AS SHOWN ON ELEVATIONS

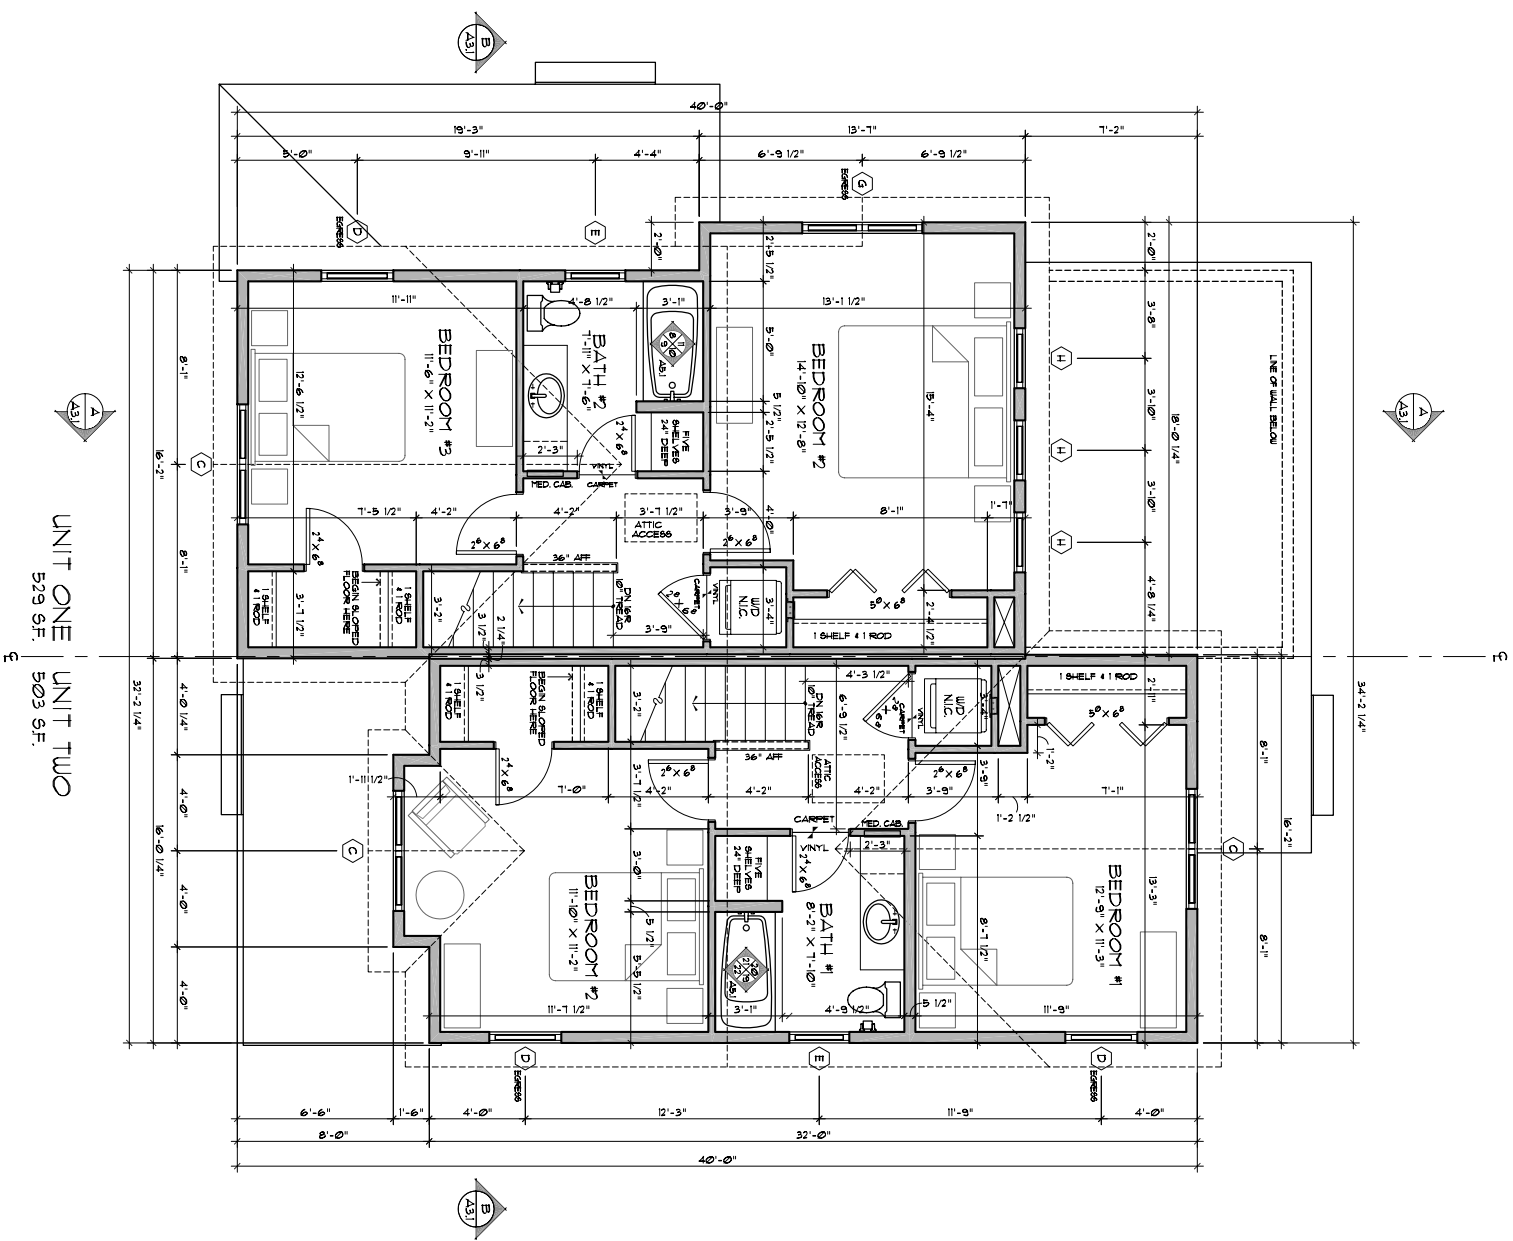

UPPER LEVEL FLOOR PLAN

SCALE: 1/4" = 1'-0" (11"x17" SHEET : 1/8" = 1'-0")