


WELLINGTON NEIGHBORHOOD

MOUNTAIN ASH

ISSUE DATES:	DESCRIPTION
REVISIONS:	DESCRIPTION
DATE	DESCRIPTION

KEY	QTY	DESCRIPTION	BS WIDTH	RS HEIGHT	JAMB	REMARKS
A	6	6050 DSH	6'-0"	5'-0"	5 1/2"	DOUBLE SINGLE HUNG
B	1	7650 TSH	7'-6"	5'-0"	5 1/2"	TRIPLE SINGLE HUNG
C	2	2056 SH	2'-0"	5'-6"	5 1/2"	SINGLE HUNG
D	1	4056 SH	4'-0"	5'-6"	5 1/2"	DOUBLE SINGLE HUNG
E	6	3050 SH	3'-0"	5'-0"	5 1/2"	SINGLE HUNG-EGRESS AS NOTED
F	3	2640 SH	2'-6"	4'-0"	5 1/2"	SINGLE HUNG
G	5	2626 FA	2'-6"	2'-6"	5 1/2"	FULL AWNING

- WINDOW NOTES:**
- 1) MODEL NUMBERS REPRESENT THE 5000 SERIES VINYL WINDOWS FROM MILGARD WINDOWS, INC. UNLESS NOTED OTHERWISE. ANY SUBSTITUTIONS SHALL BE APPROVED BY THE BUILDER/ARCHITECT PRIOR TO ACCEPTANCE OF BID.
 - 2) ALL OPERABLE WINDOWS TO BE FURNISHED WITH REMOVABLE BUG SCREENS.
 - 3) THE FOLLOWING WINDOW HEAD HEIGHTS SHALL APPLY TO ALL WINDOWS (EXCEPT TRANSOMS) UNLESS NOTED OTHERWISE ON THE ELEVATIONS.
MAIN LEVEL : 7'-11 3/8" A.F.F.
UPPER LEVEL : 7'-1 3/8" A.F.F.
 - 4) INCLUDE DECORATIVE GRIDS AS SHOWN ON ELEVATIONS

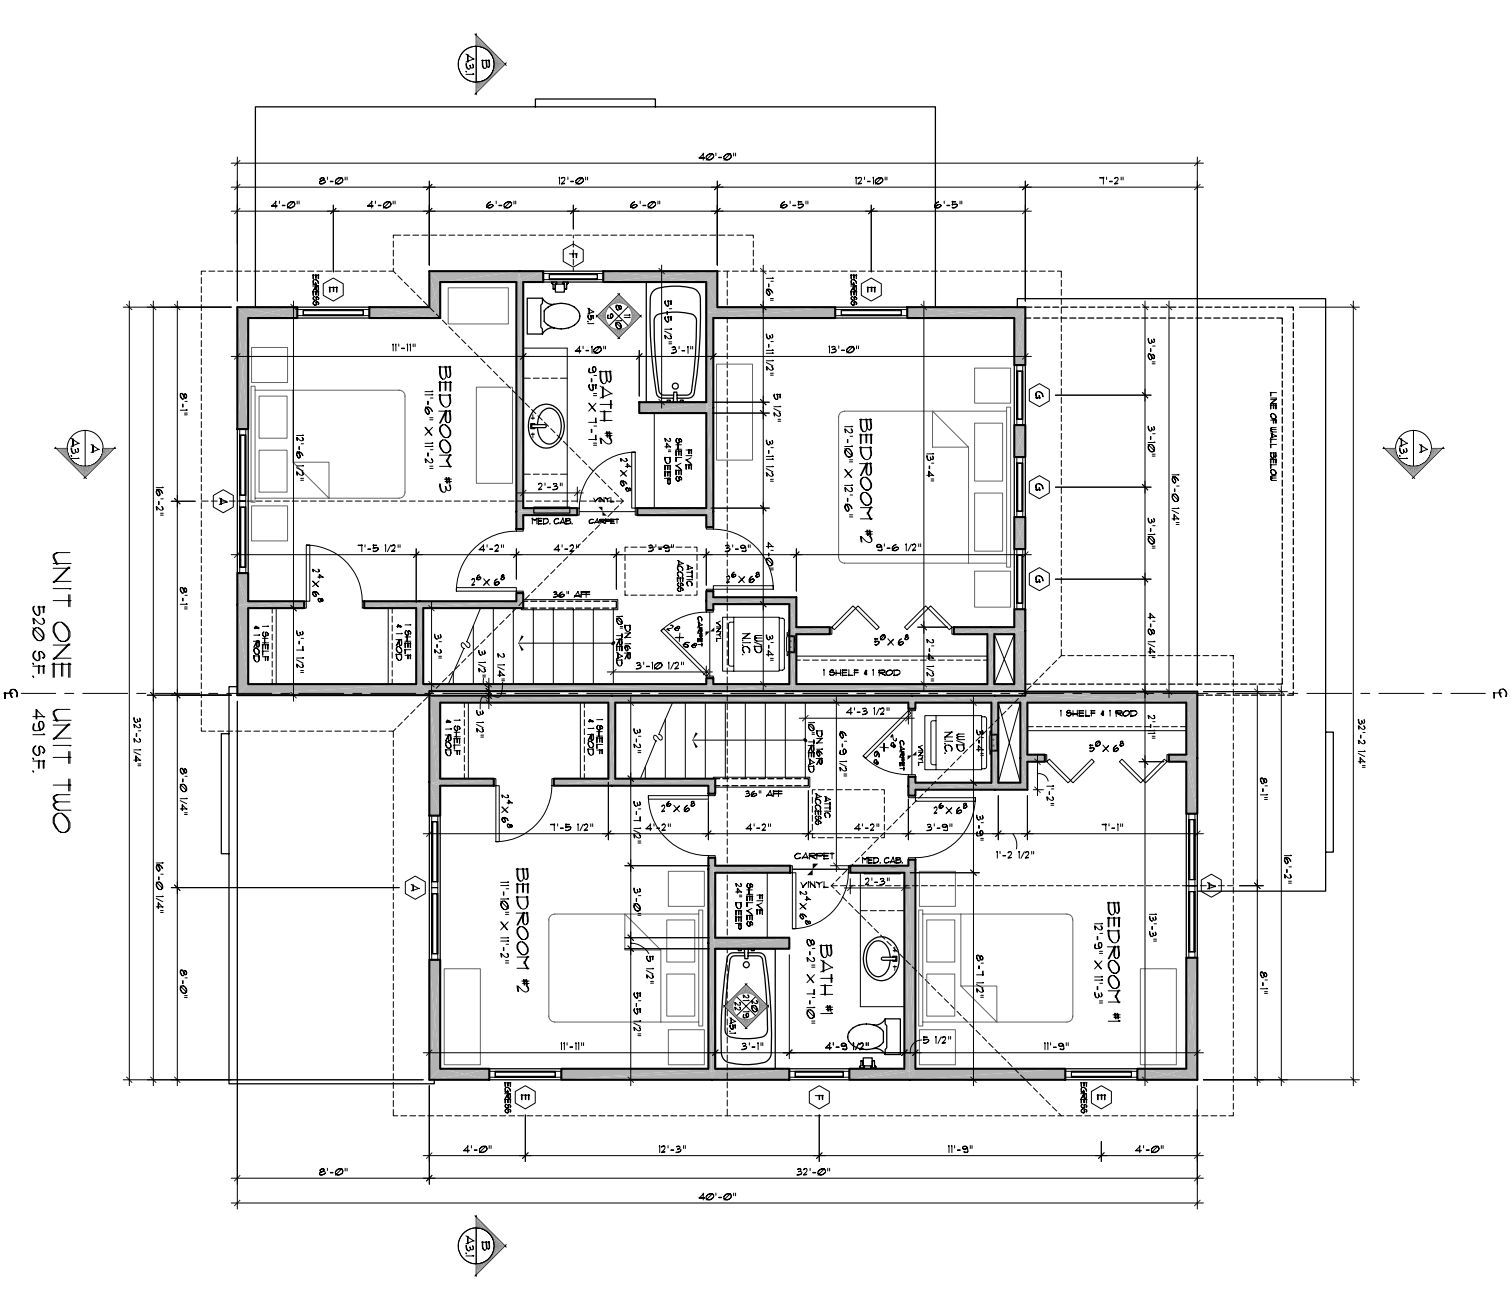

UPPER LEVEL FLOOR PLAN
SCALE: 1/4" = 1'-0" (11 X 17" SHEET : 1/8" = 1'-0")